



JOIST FRAMING PLAN

Scale: 1/2"=1'-0"

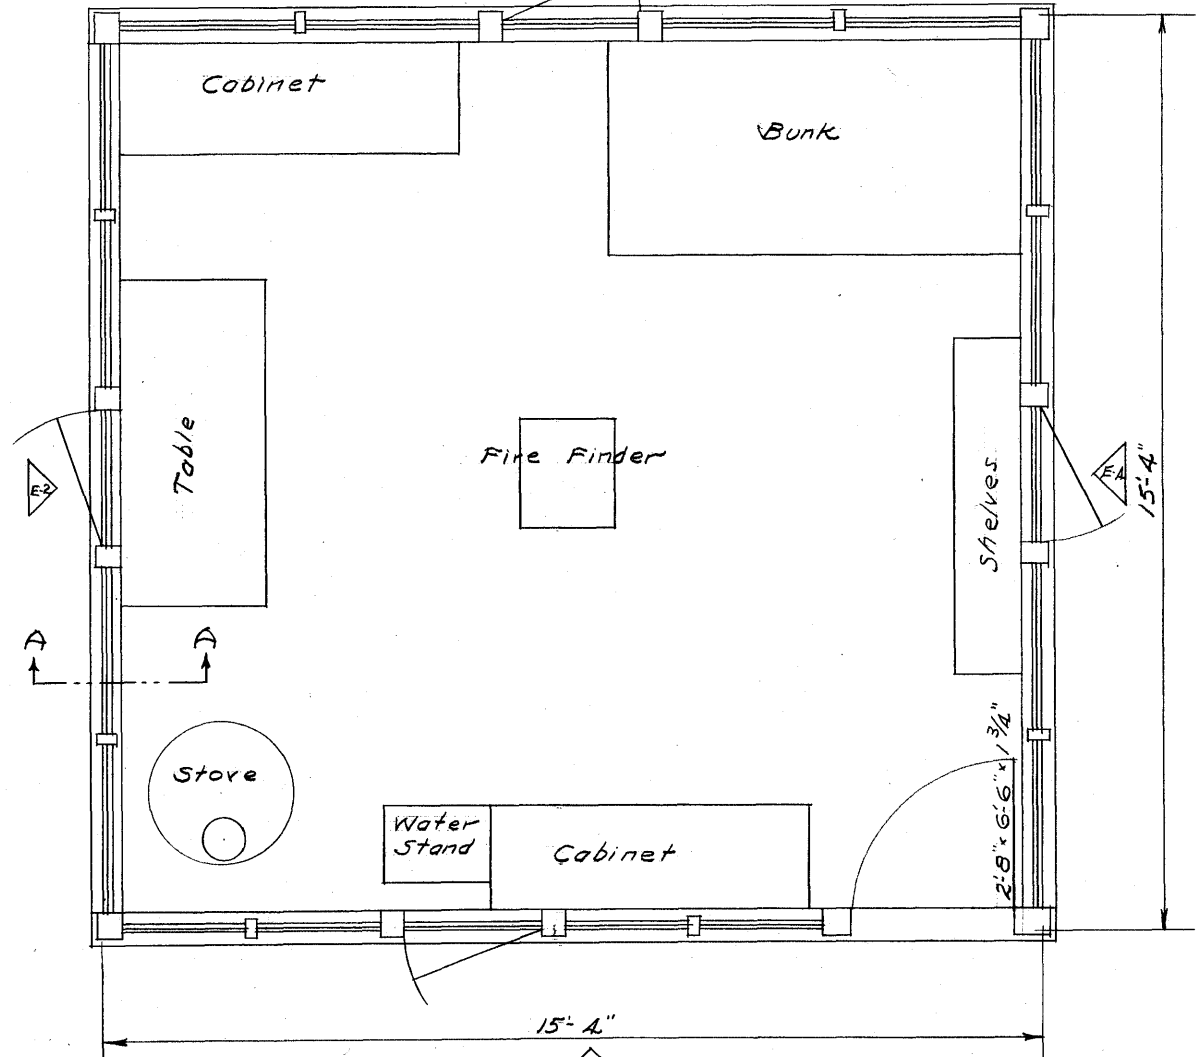

FLOOR PLAN

Scale: 1/2"=1'-0"

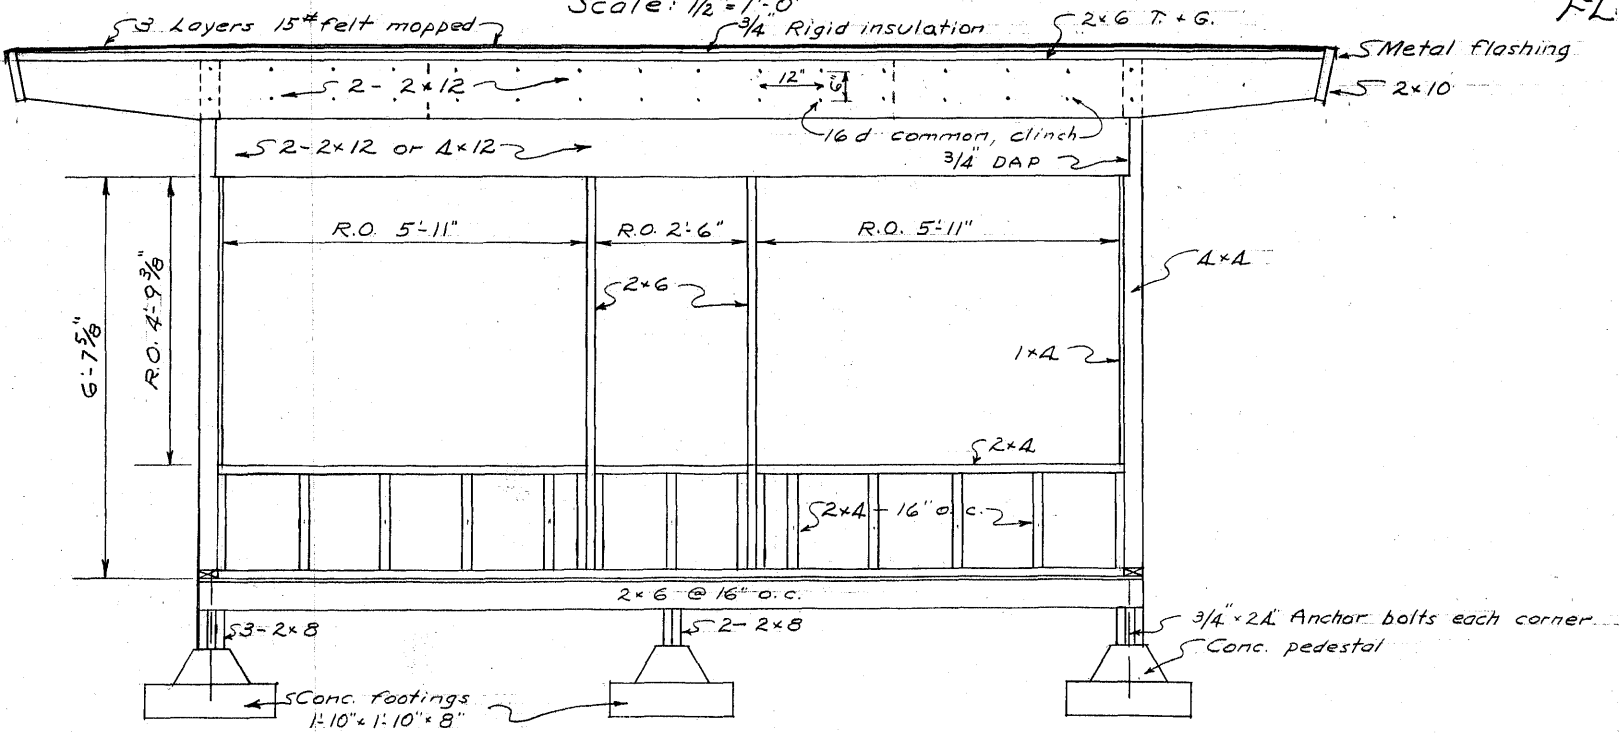


SIDEWALL FRAMING

Scale: 1/2"=1'-0"

Note: Provide 3/4" plywood shutters for all windows and door.


U. S. DEPARTMENT OF AGRICULTURE FOREST SERVICE	
REGION FOUR	A. L. ANDERSON, REGIONAL ENGINEER
LOOKOUT HOUSE (R-6 Flattop)	
Revised by Fred Maus.	
PLAN R-4 # 90-A	SHEET 1 OF 5
DESIGNED A.B.D.	DRAWN W.R.T.
SCALE As shown	CHECKED C.S.
APPROVED <i>[Signature]</i>	DATE 7-23-58
APPROVED <i>[Signature]</i>	DATE 8/21/58

© 11/18/58 W.R.T. 1 sheet added.

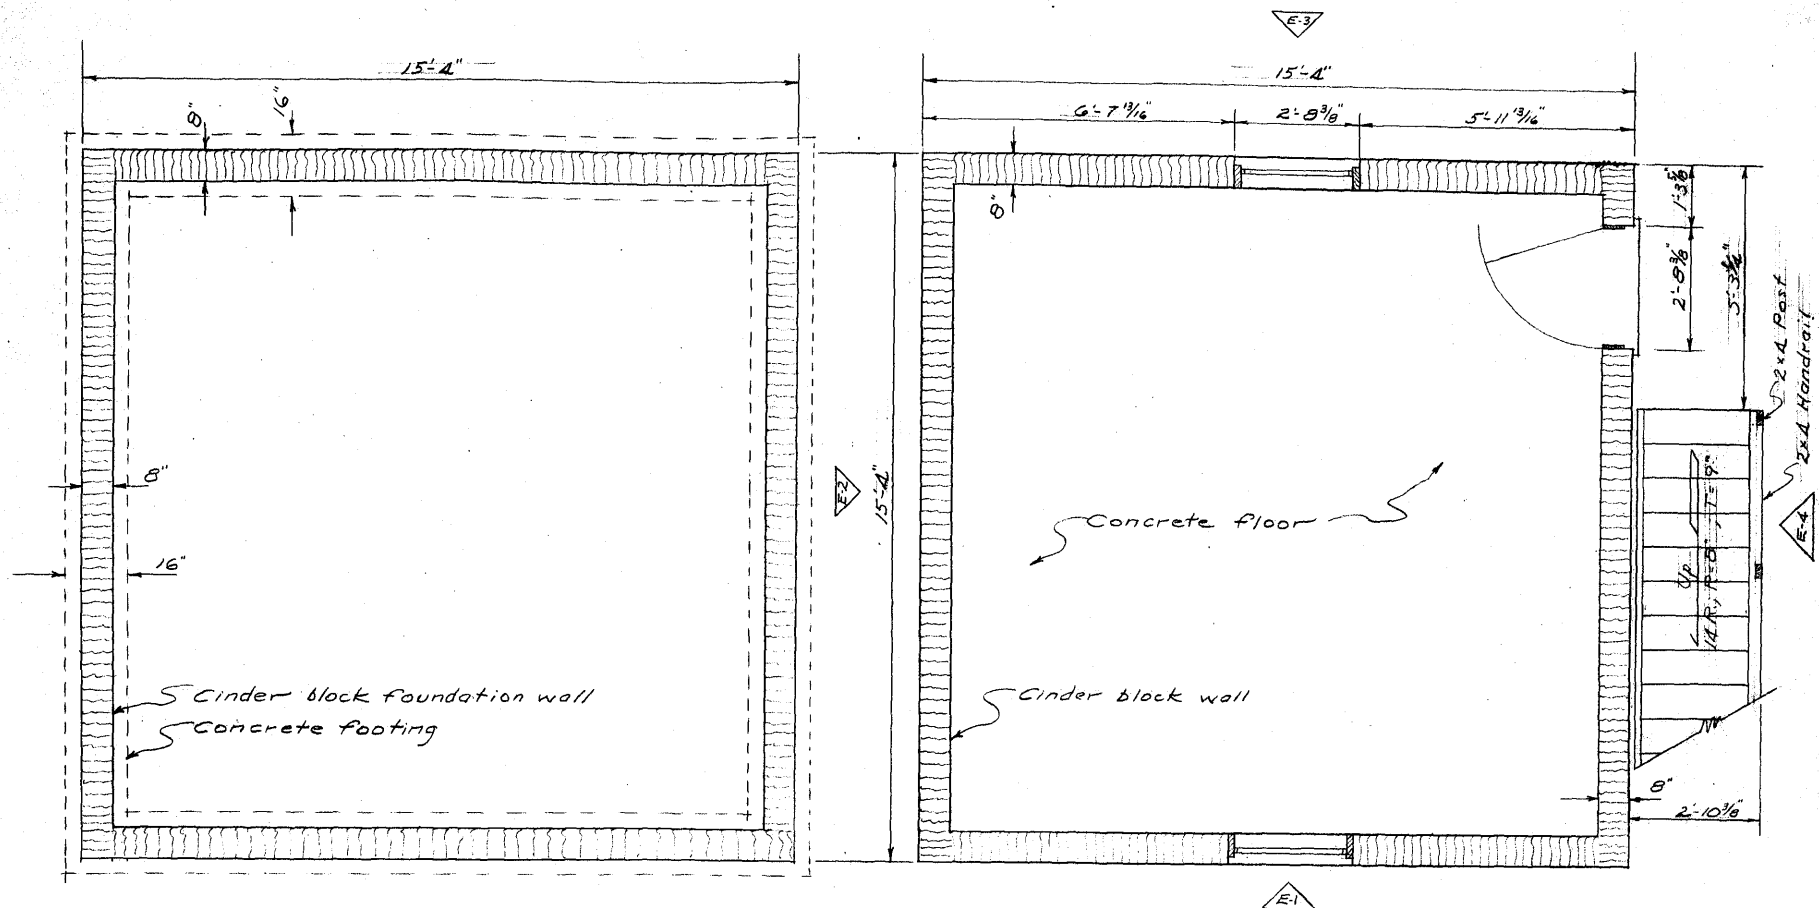

Footing and Foundation Plan
Scale: $\frac{1}{2}'' = 1'-0''$

Floor Plan
Scale: $\frac{1}{2}'' = 1'-0''$

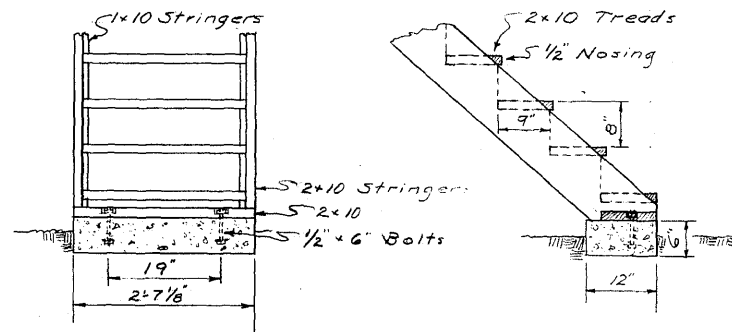


Details of Footing for Stairway
Scale: $\frac{3}{4}'' = 1'-0''$

U. S. DEPARTMENT OF AGRICULTURE
FOREST SERVICE
REGION FOUR
A. L. ANDERSON, REGIONAL ENGINEER


Storage Building and
Catwalk for Lookout
Plan # 80A

PLAN R-4-E 80A-1
DESIGNED W.R.T. DRAWN W.R.T. SHEET 1 OF 6
SCALE AS SHOWN CHECKED
APPROVED DATE 8-29-58
APPROVED DATE 8-29-58

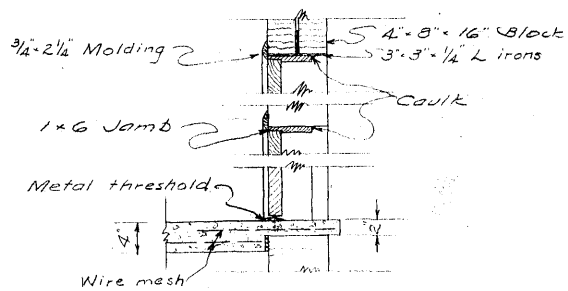


DOOR SECTION
Scale: 1"=1'-0"

NOTE: See plan #80A for details of the lookout house.

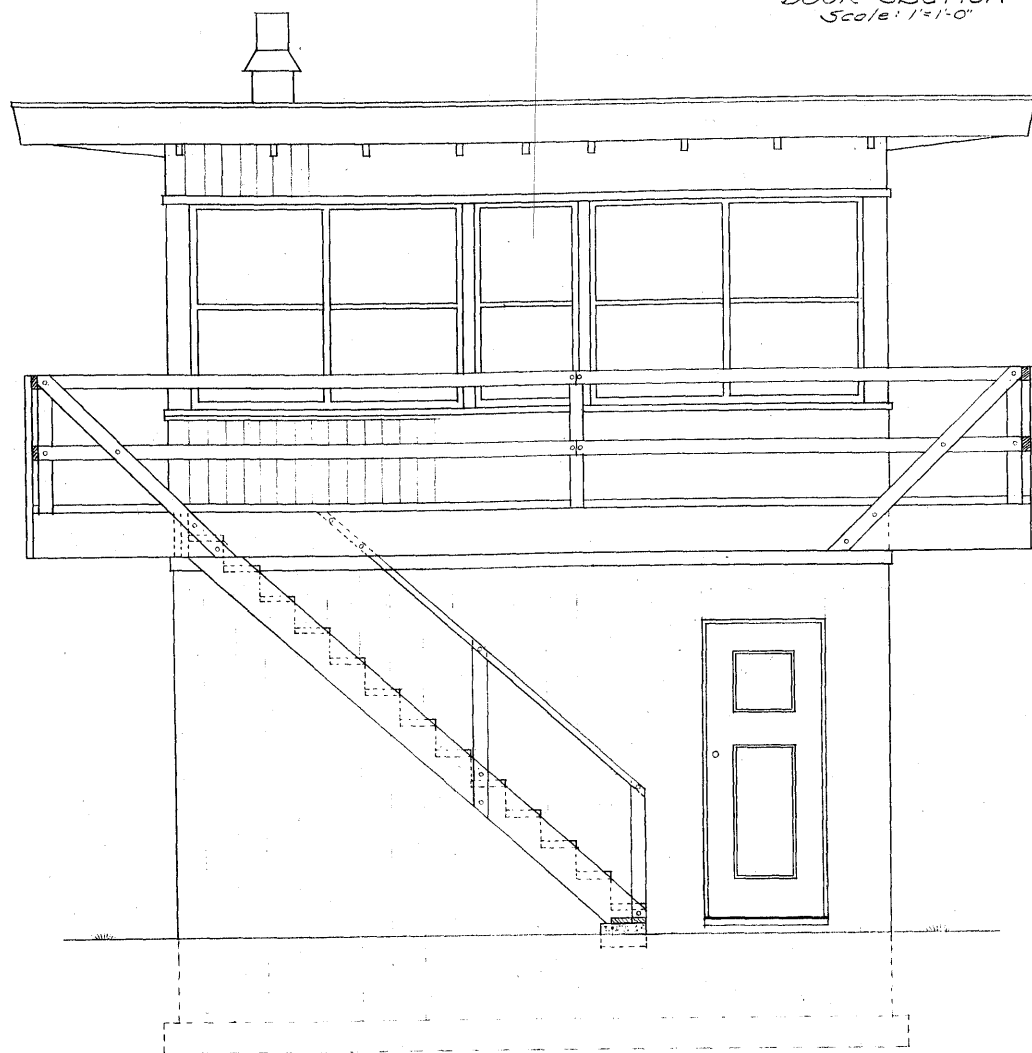

ELEVATION
Scale: 1/2"=1'-0"

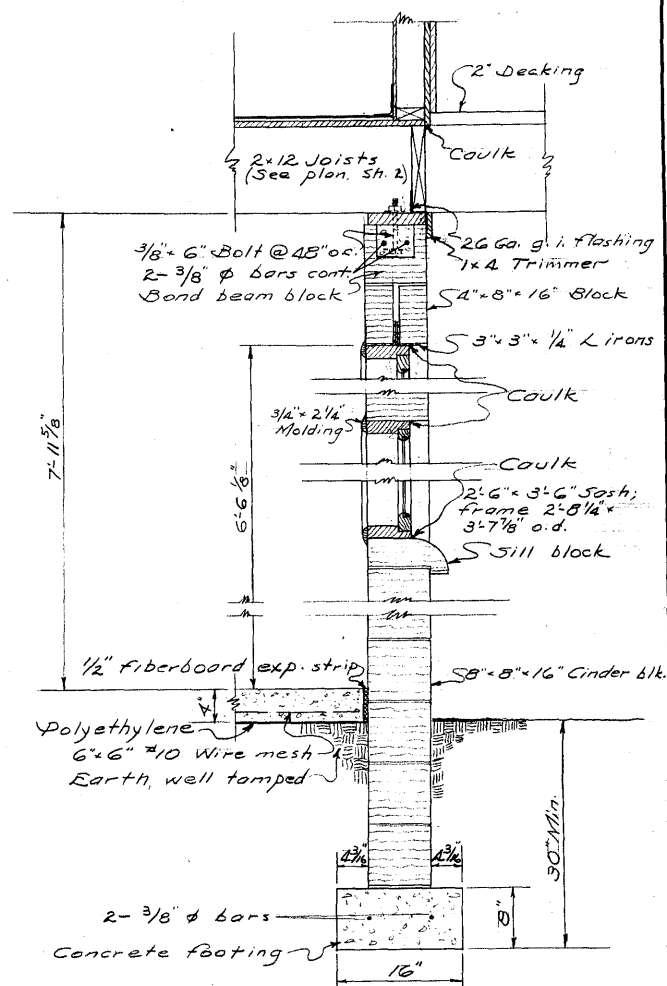

TYPICAL WALL SECTION
Scale: 1"=1'-0"

U. S. DEPARTMENT OF AGRICULTURE
FOREST SERVICE

REGION FOUR

A. L. ANDERSON, REGIONAL ENGINEER

Storage Building and
Catwalk for Lookout
Plan # 80A

PLAN R-4 # 80A-1	SHEET 3 OF 3
DESIGNED BY R.T.	TRACED BY R.T.
SCALE A-1	DRAWN BY R.T.
APPROVED [Signature]	CHECKED
APPROVED [Signature]	DATE 8-29-58
APPROVED [Signature]	DATE 8/29/58