

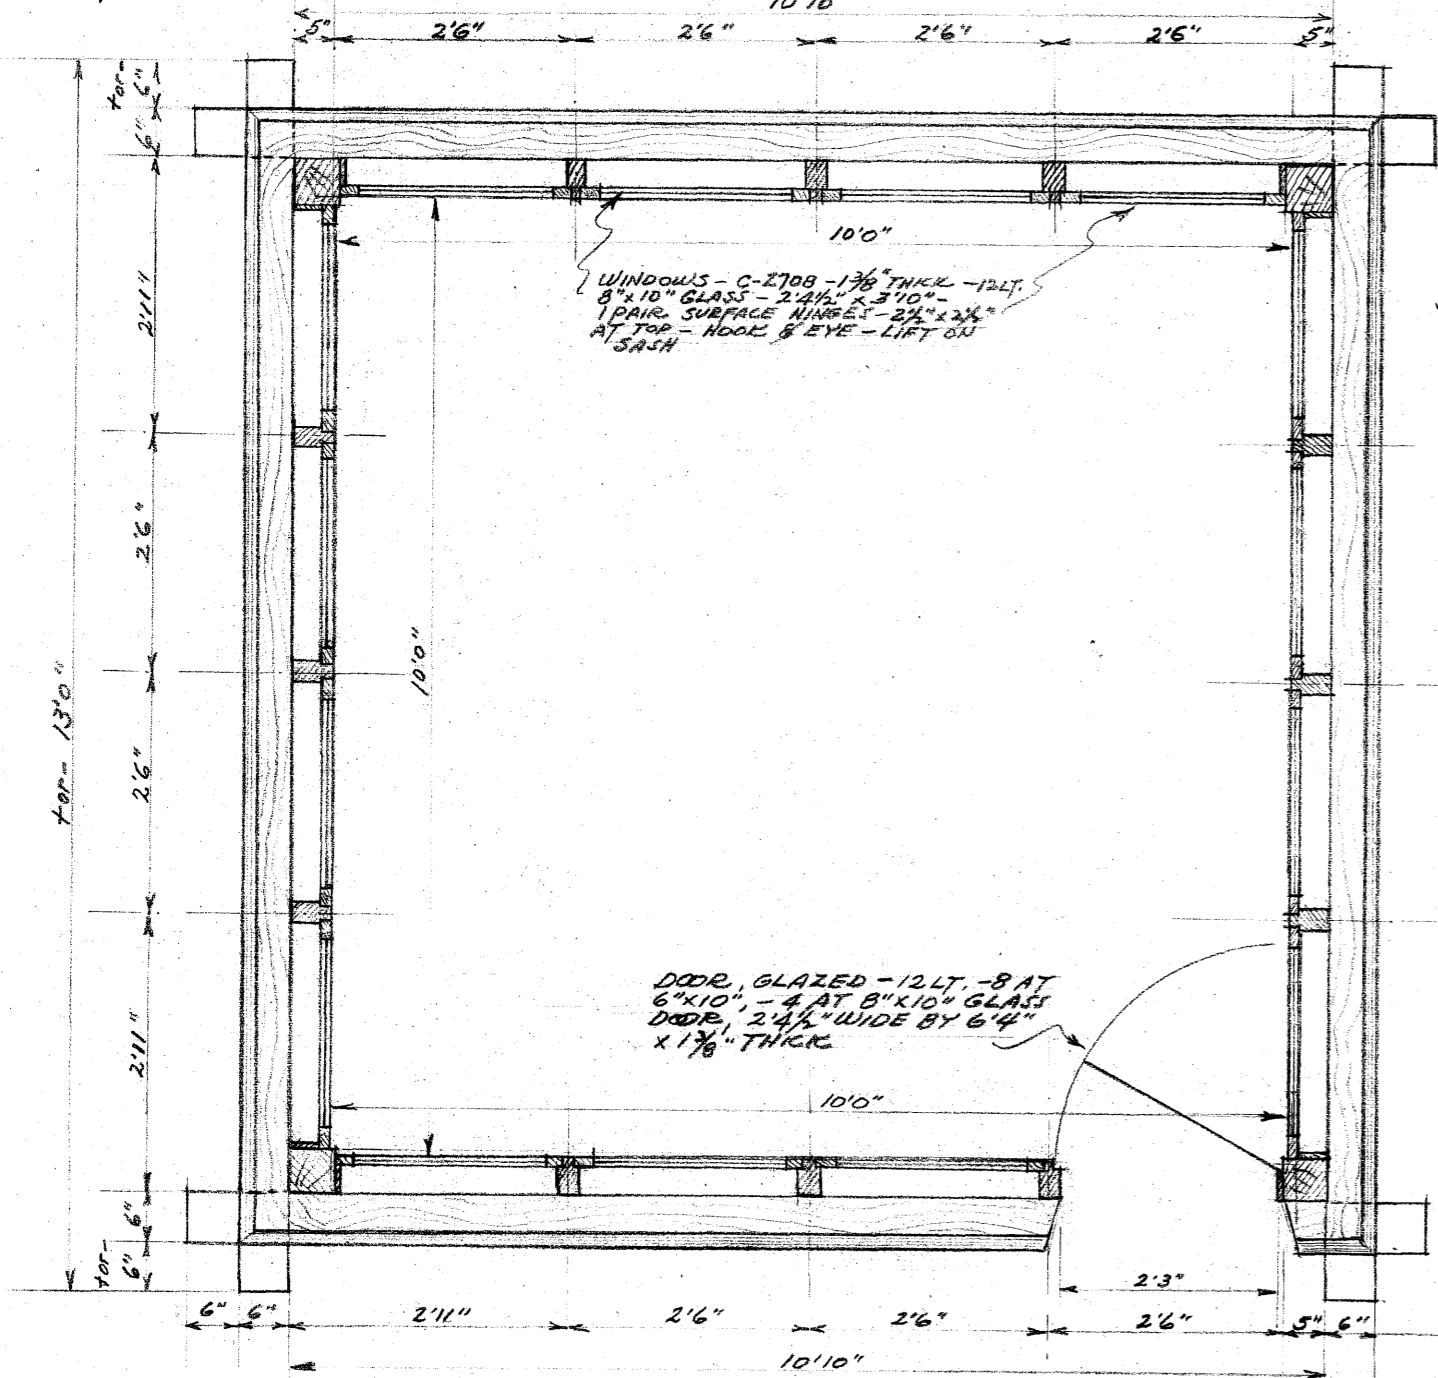


LOOKOUT WITHOUT LOWER SECTION OR CATWALK OR FOUNDATION - FRONT ELEVATION - SCALE 1/2" = 1 FT.

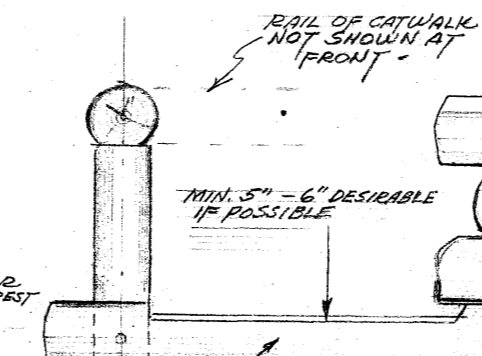


FLOOR PLAN - SCALE 1/2" = 1'0"

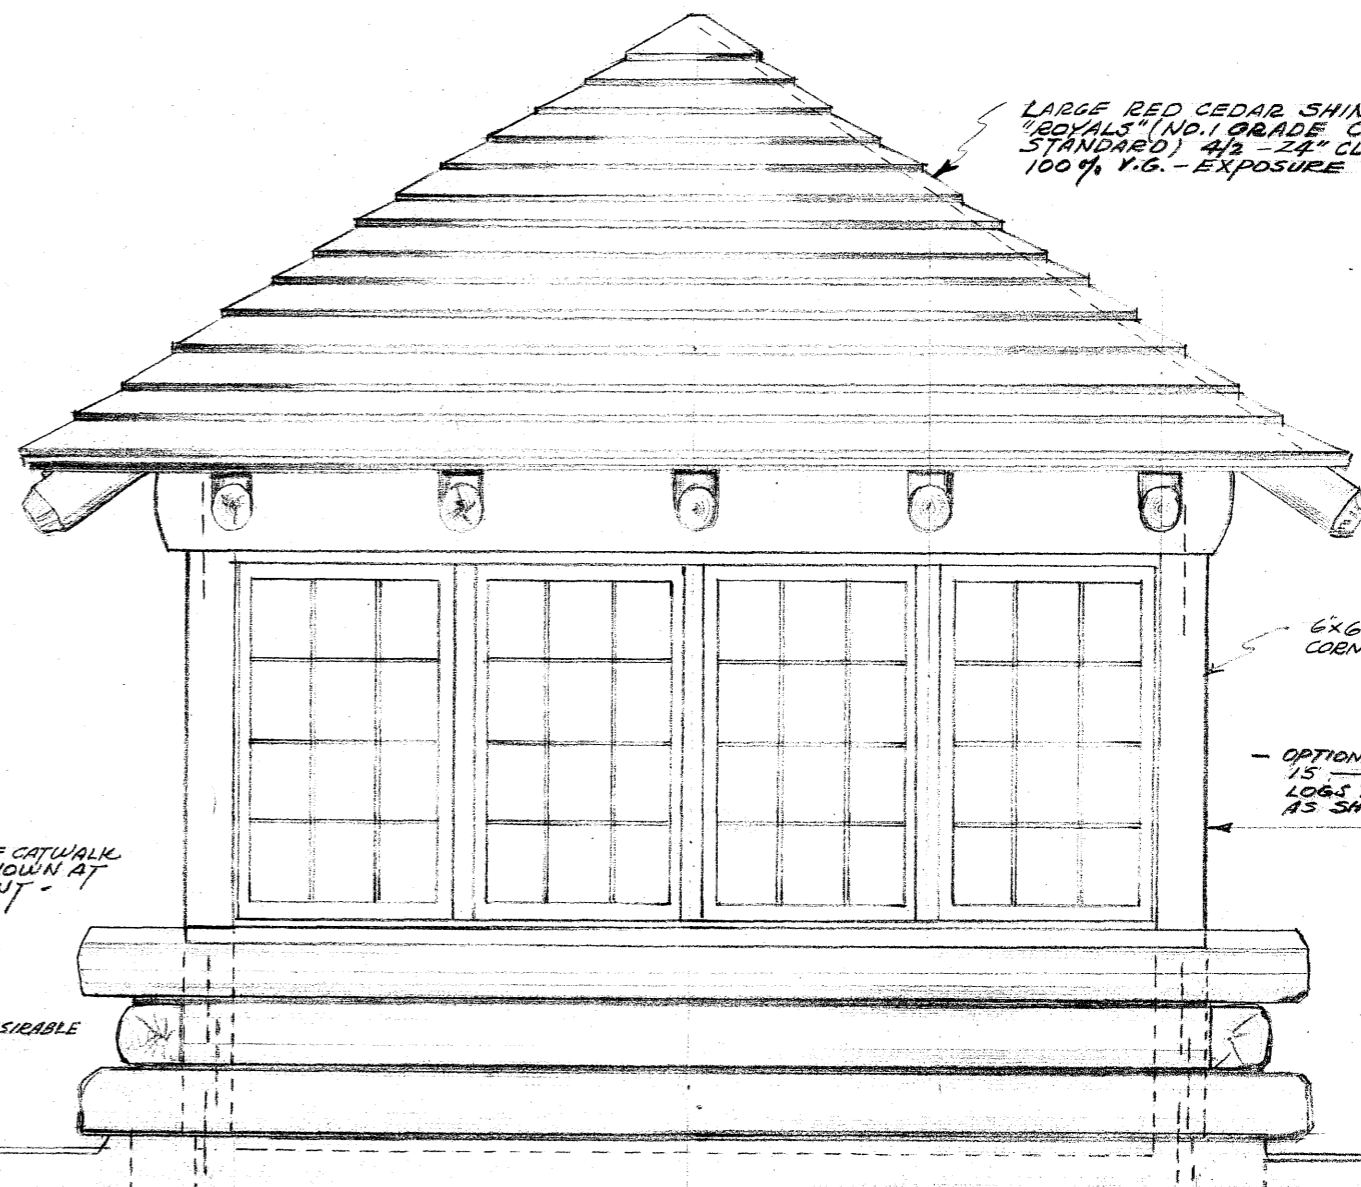

SEE DETAIL - SHEET 2

10" TO 12" LOG TO TAKE "M" LOGS BOLT TO UPPER 8" LOWER LOGS PROJECT 1/2" EACH END TO TAKE CATWALK LOGS

FOUNDATION OF ROCK MASONRY OR CONCRETE - ECONOMY CONTROLLING FACTOR

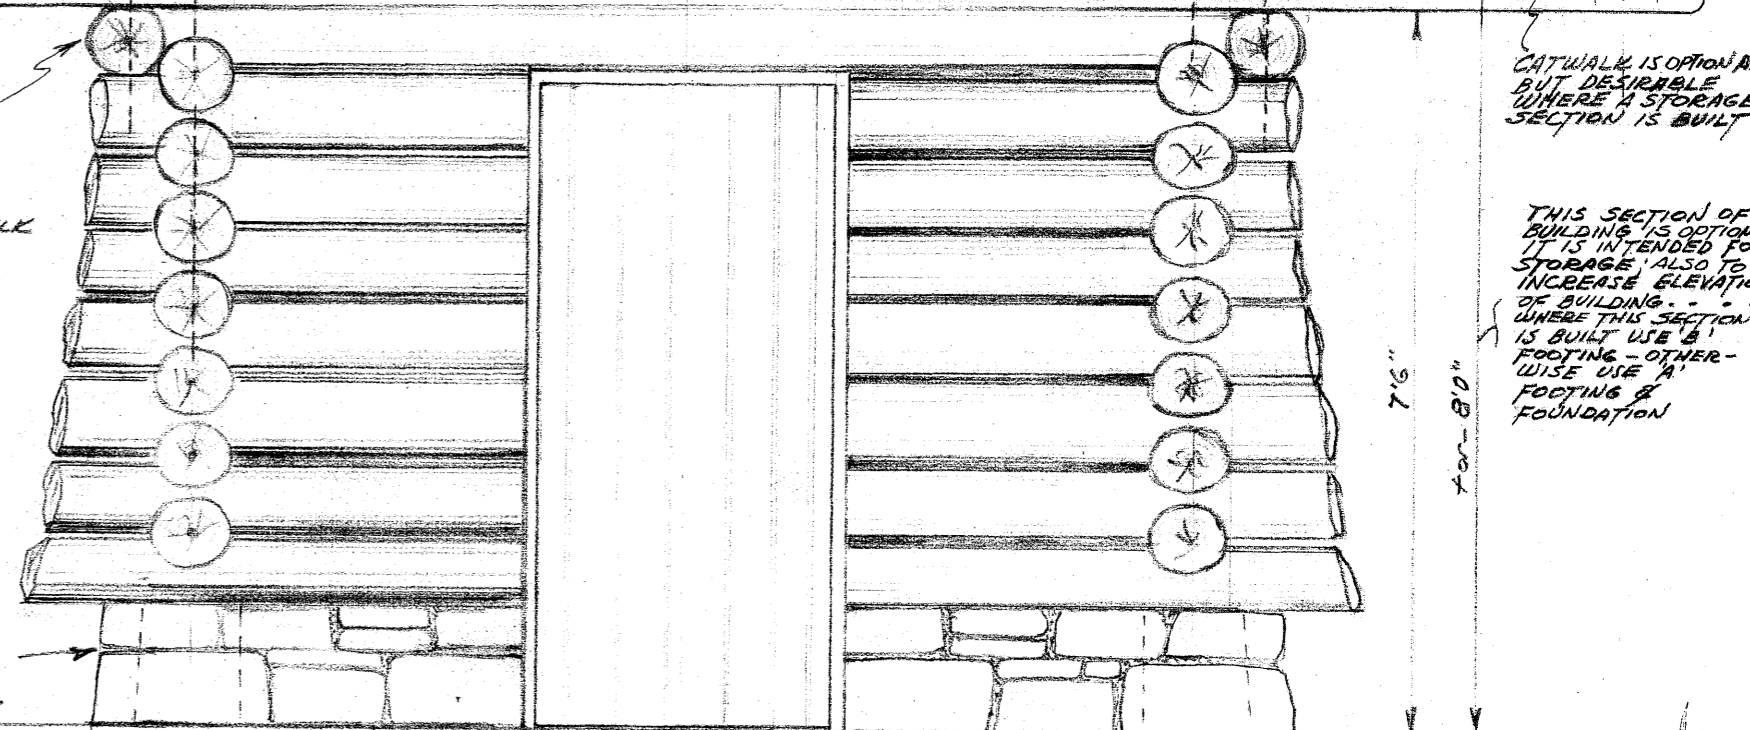

SIDE ELEVATION (PART OF CATWALK RAIL NOT SHOWN) - SCALE 1/2" = 1 FT. - ELEVATIONS THREE SIDES SIMILAR -

U. S. DEPARTMENT OF AGRICULTURE FOREST SERVICE

REGION FOUR A. L. ANDERSON, REGIONAL ENGINEER

LOOKOUT HOUSE

R-4 PLAN No. 81-A SHEET 1 OF 6
 DESIGNED G.L.N. DRAWN G.L.N. TRACED G.L.N.
 SCALE 1/2" = 1 FOOT CHECKED G.L.N. & H.M.C.
 APPROVED [Signature] DATE 1-30-41
 APPROVED [Signature] DATE