



SP-07-11-01

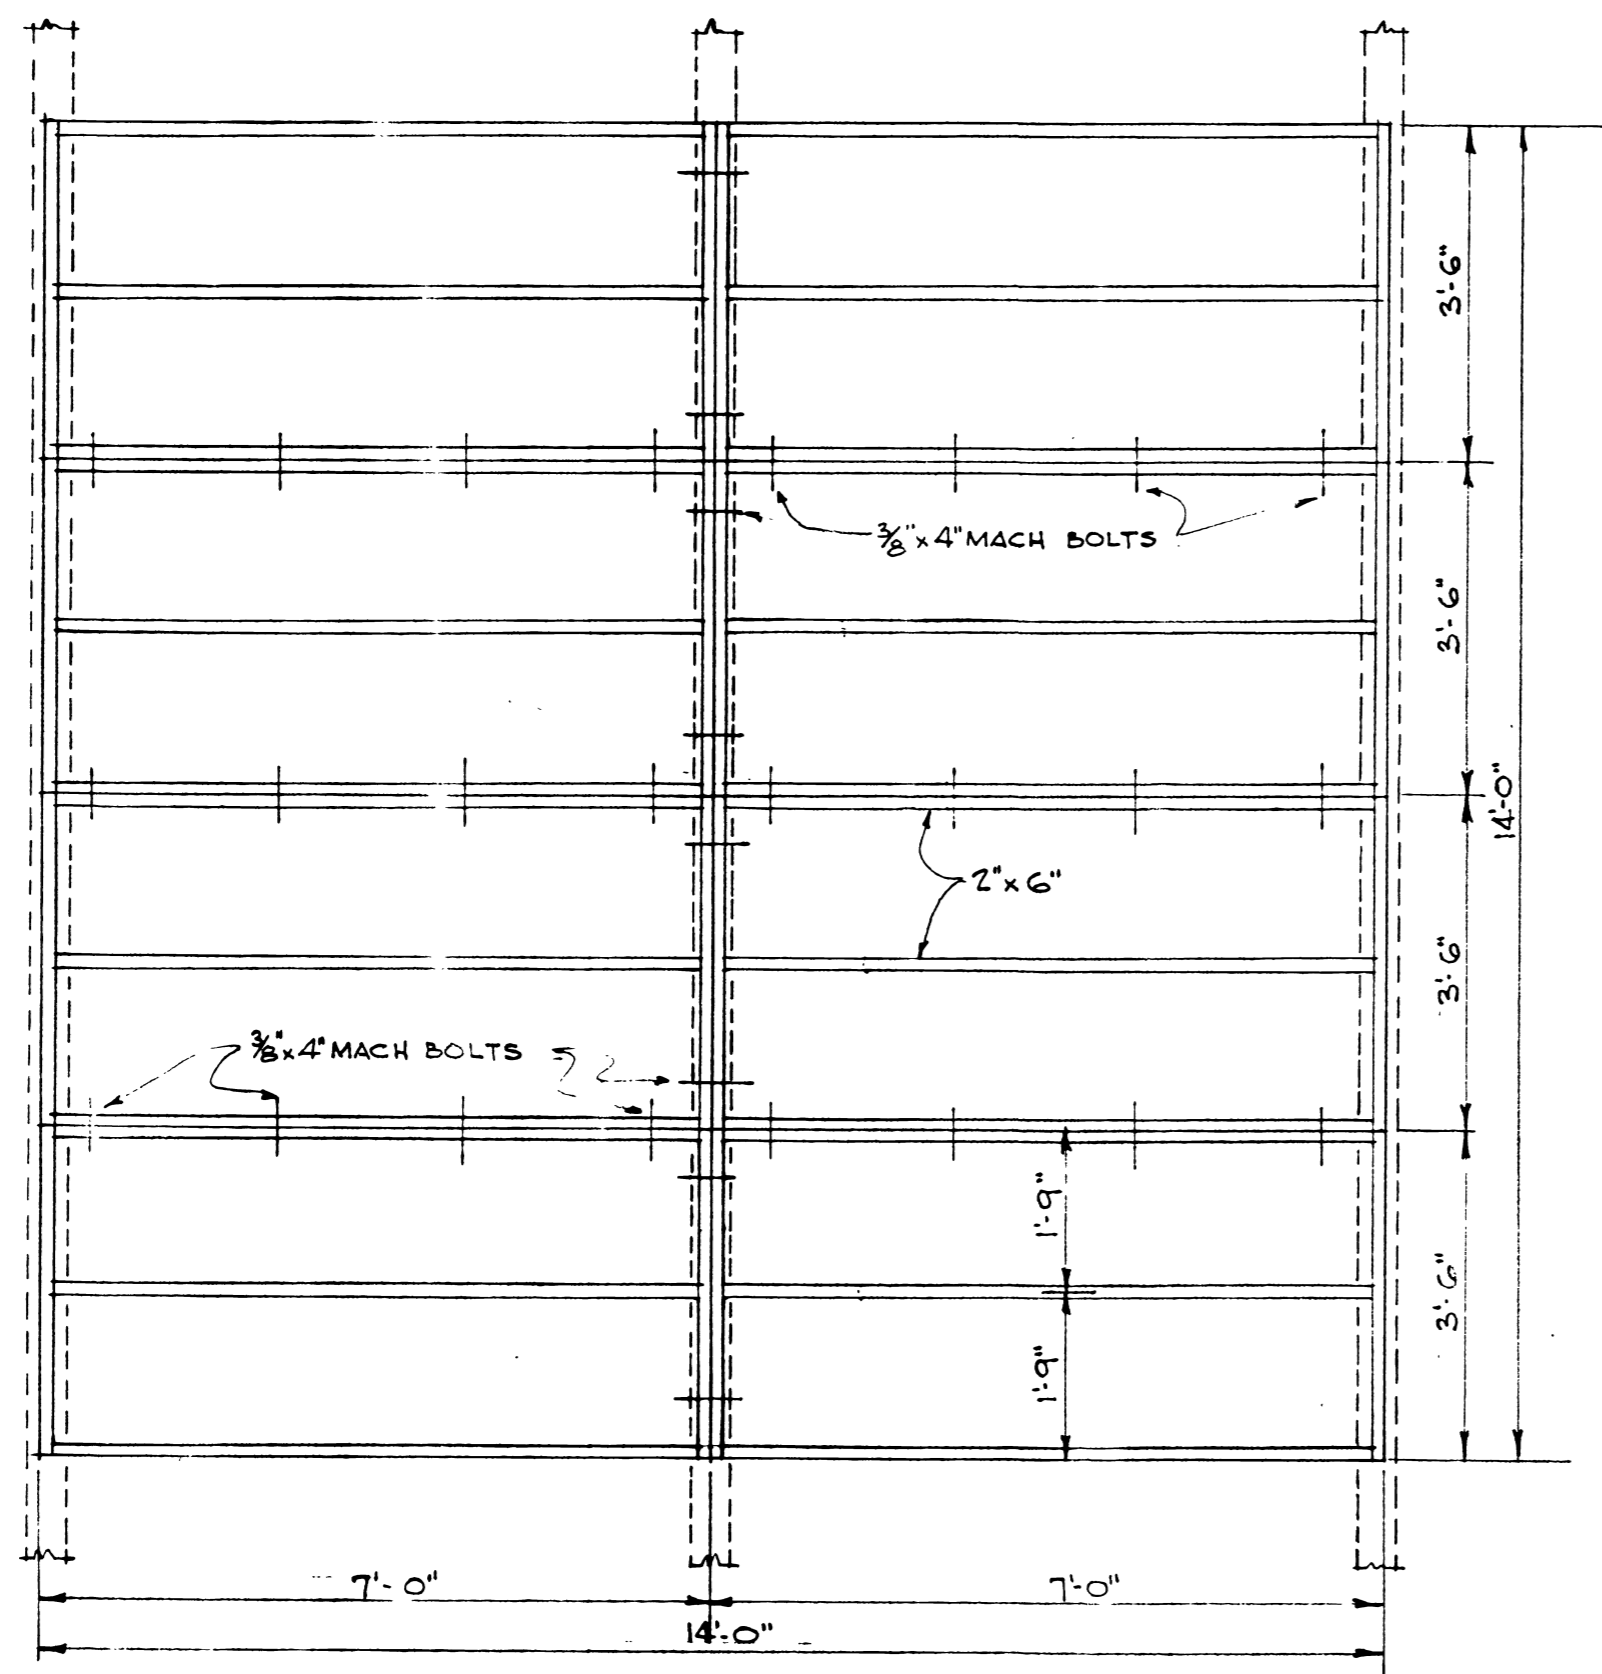


PLAN OF FLOOR FRAMING

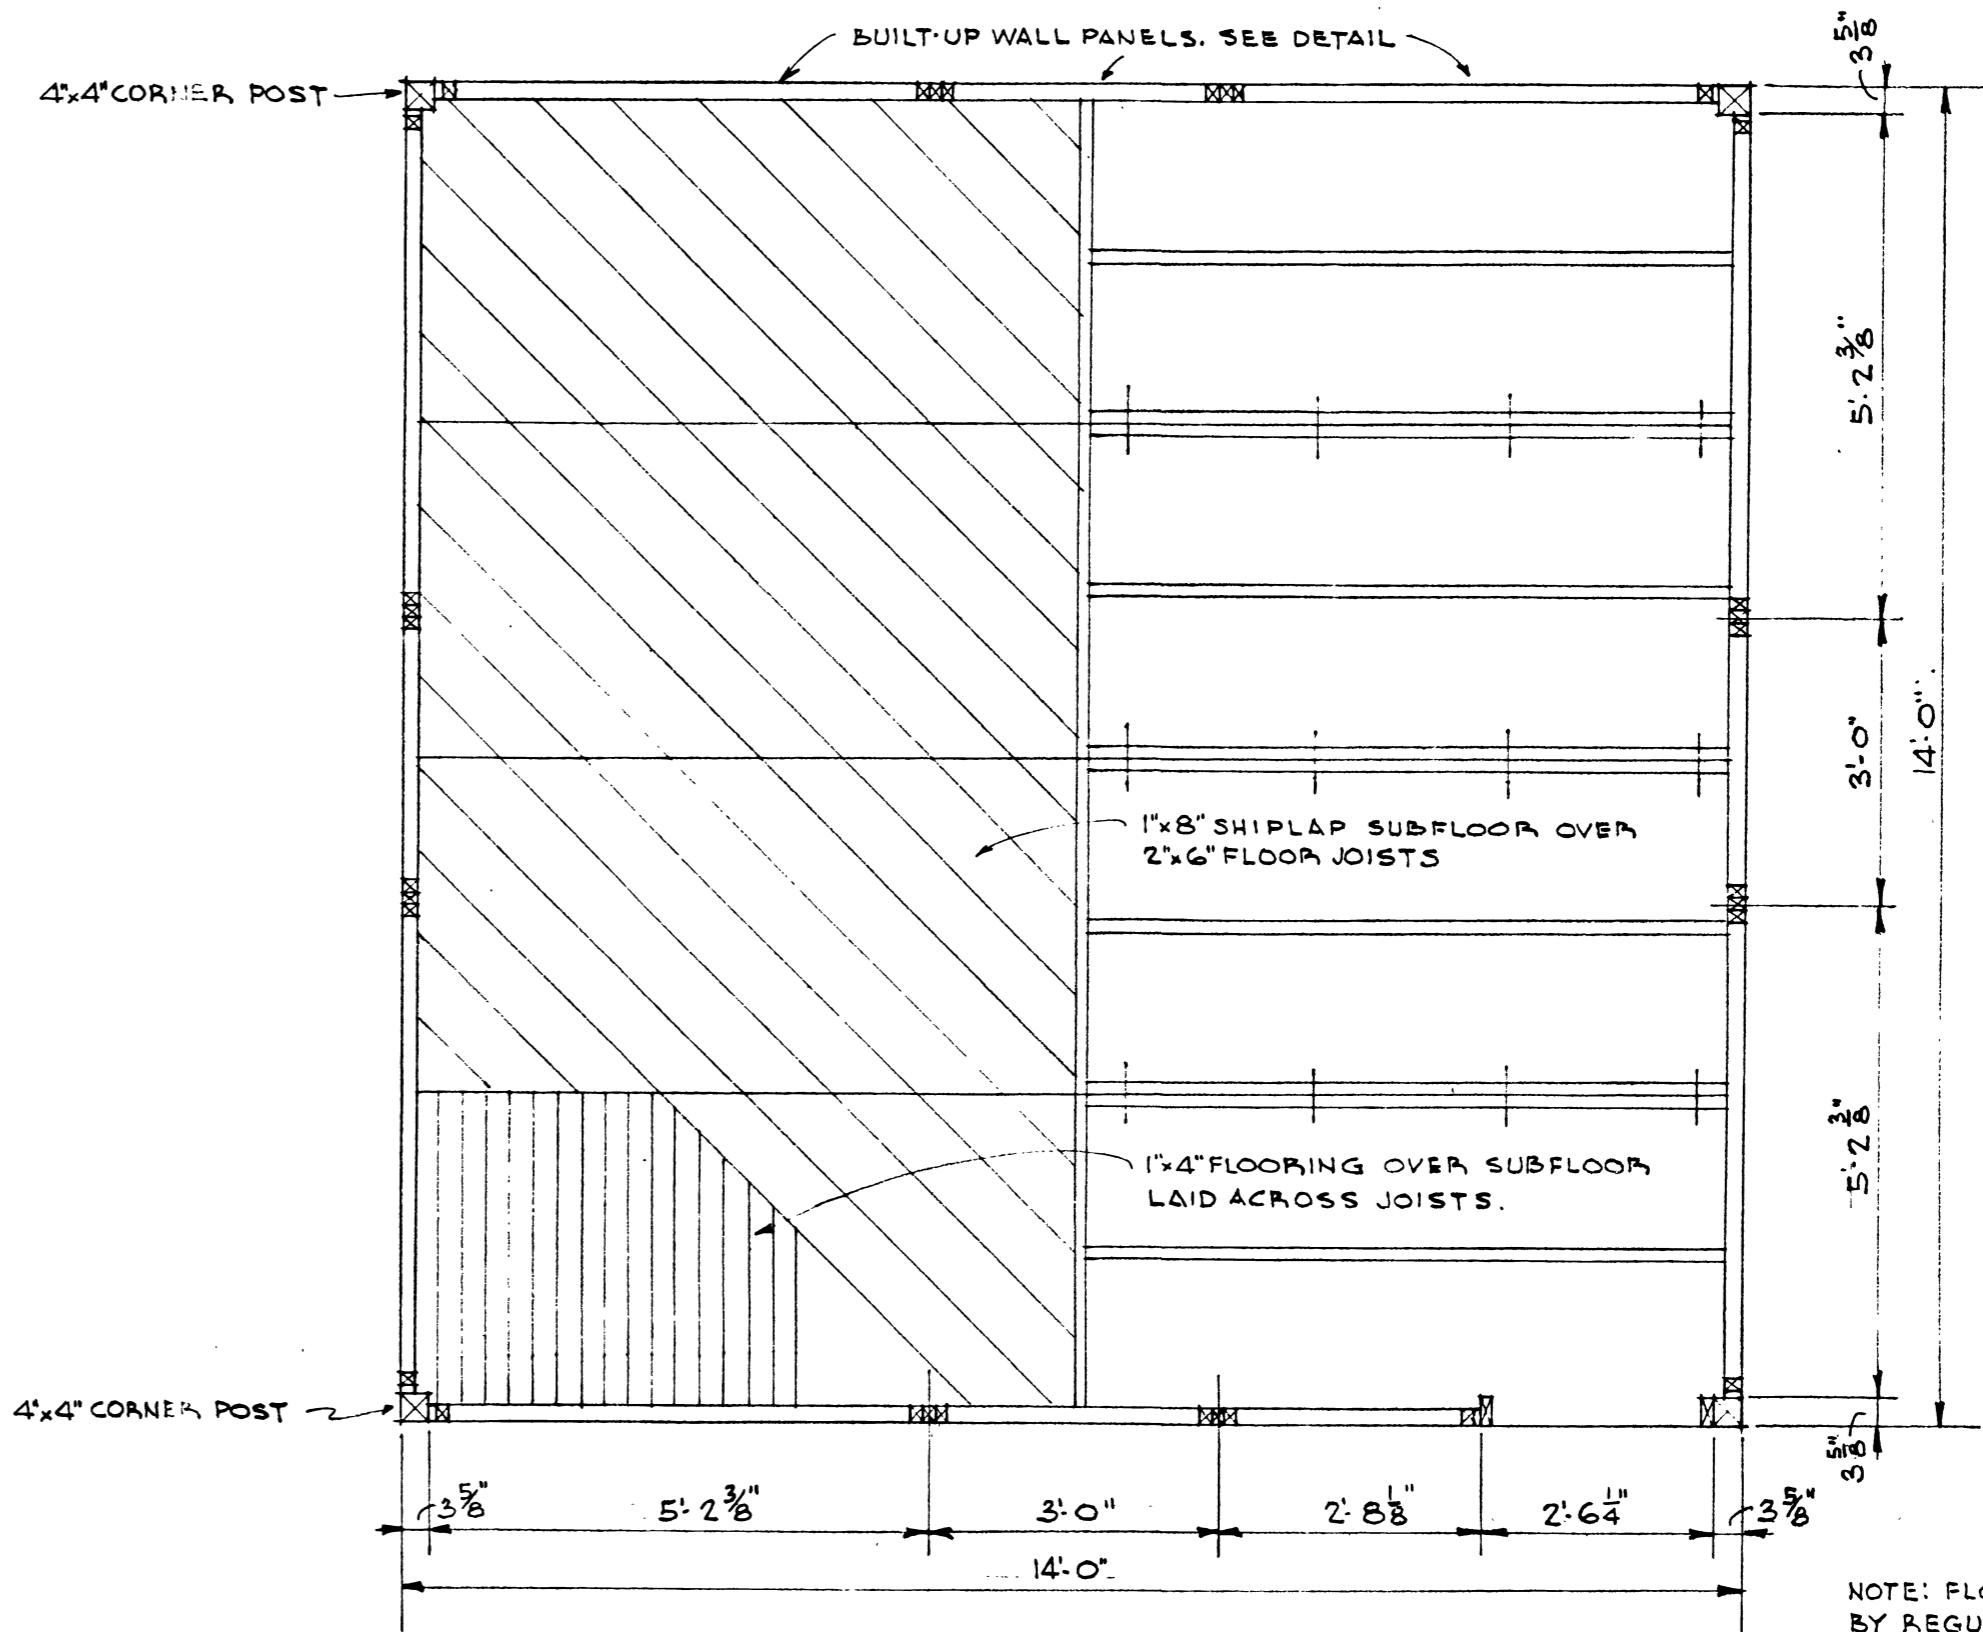


PLAN OF FLOOR AND WALL PANELS

NOTE: FLOOR PANELS MAY BE REPLACED BY REGULAR FLOOR CONSTRUCTION ON THE JOB IF DESIRED.

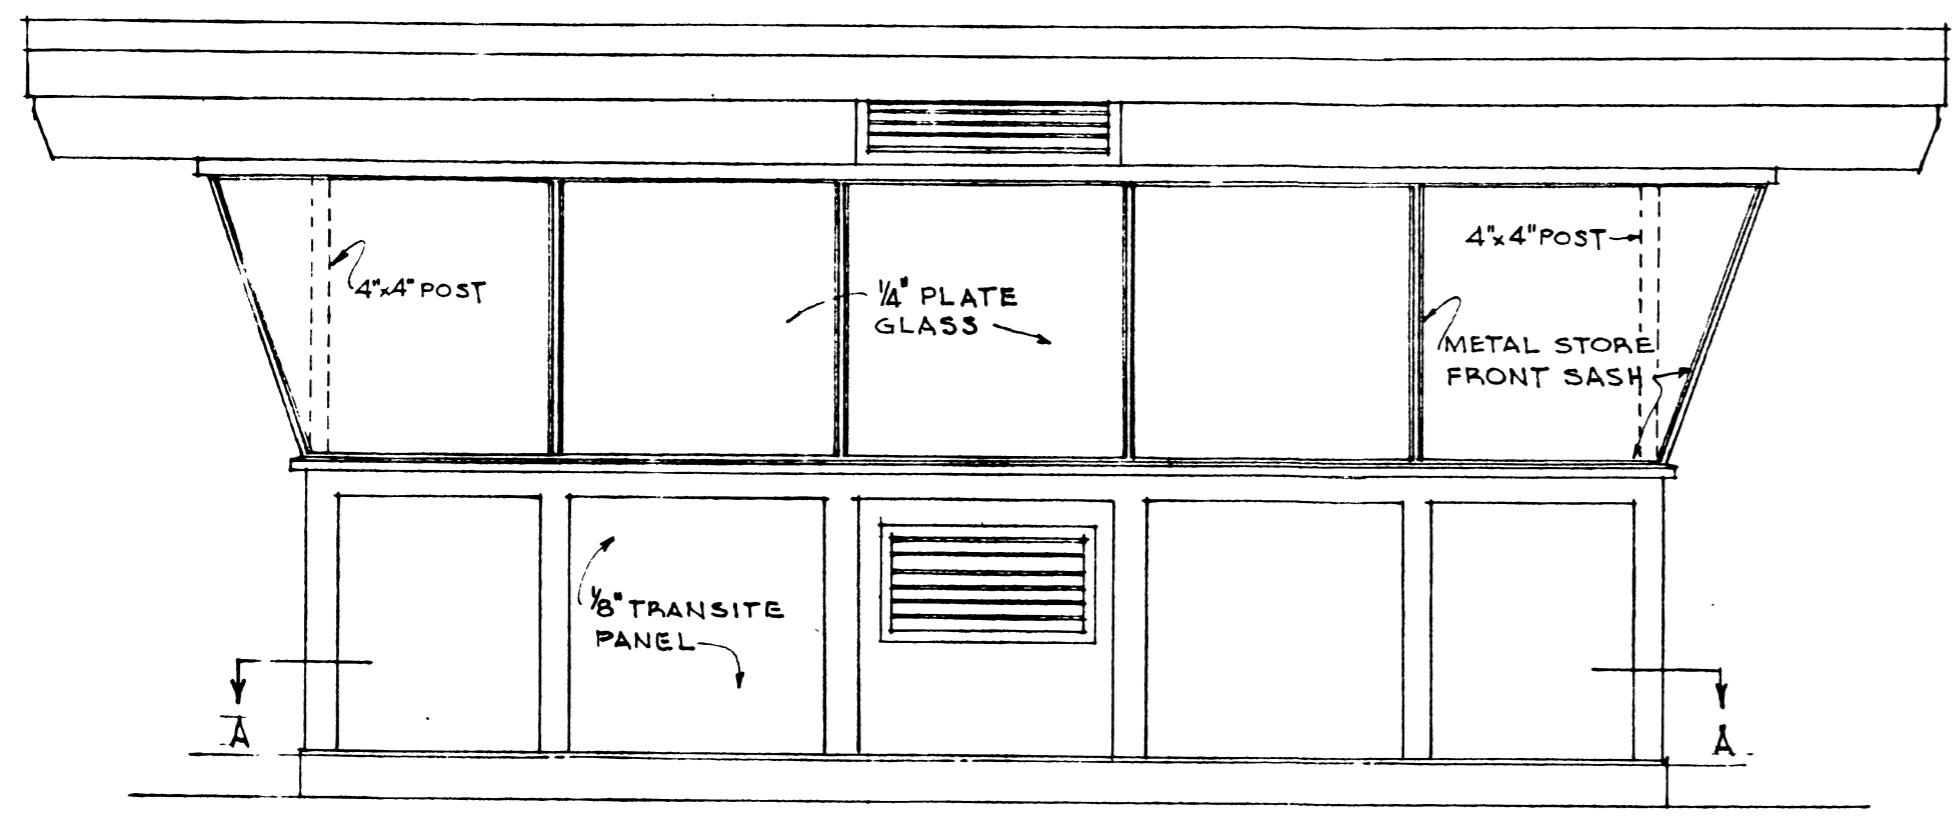

SIDE VIEW

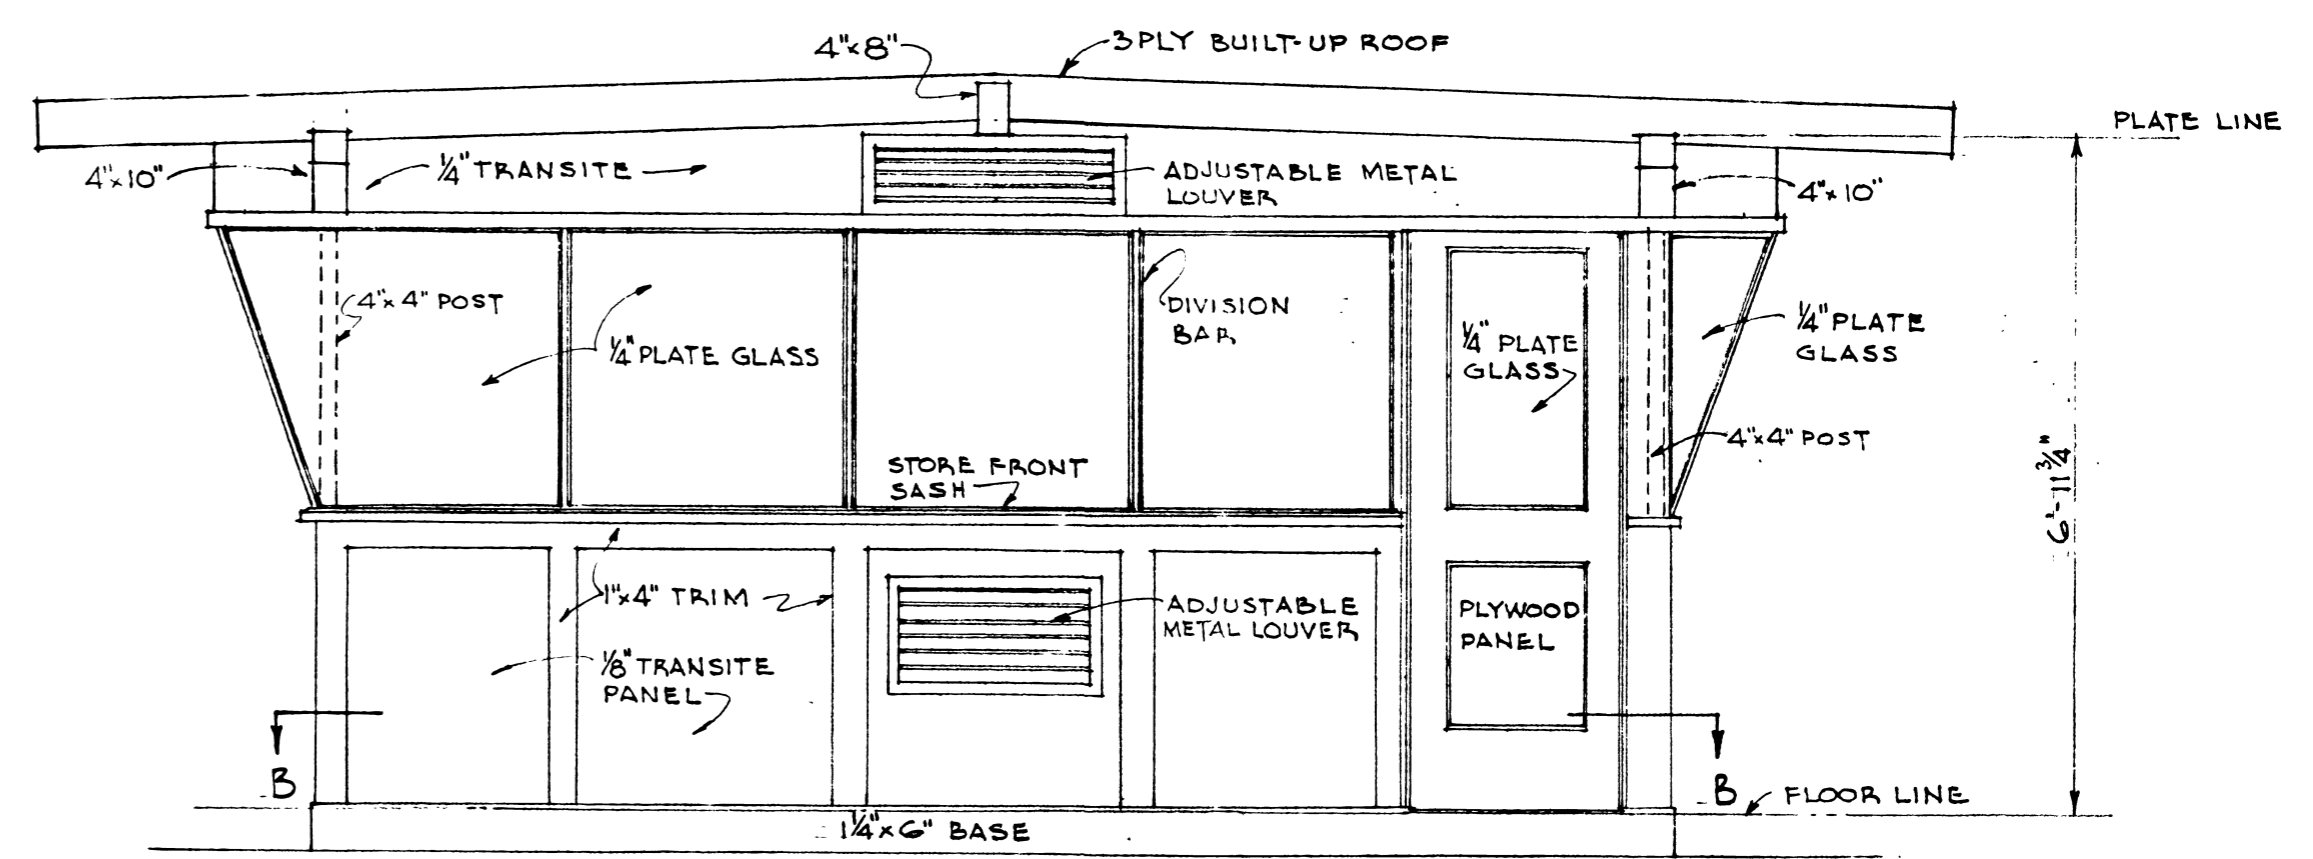


FRONT VIEW


U. S. DEPARTMENT OF AGRICULTURE		
FOREST SERVICE		
REGION ONE		
F. E. THIME	Asst. Regional Forester	
LOOKOUT CAB		
PLAN NO. L-20		
DESIGNED BY WEG, HUB, ET AL.	DATE 9-25-46	SHEET NO. 1
DRAWN BY N.A.E.	CHECKED BY R.H.L.	OF 4
APPROVED BY J.E.H.		
SCALE 1/2" = 1'-0"		

SP-07-11-01


R1.L20-1.1946

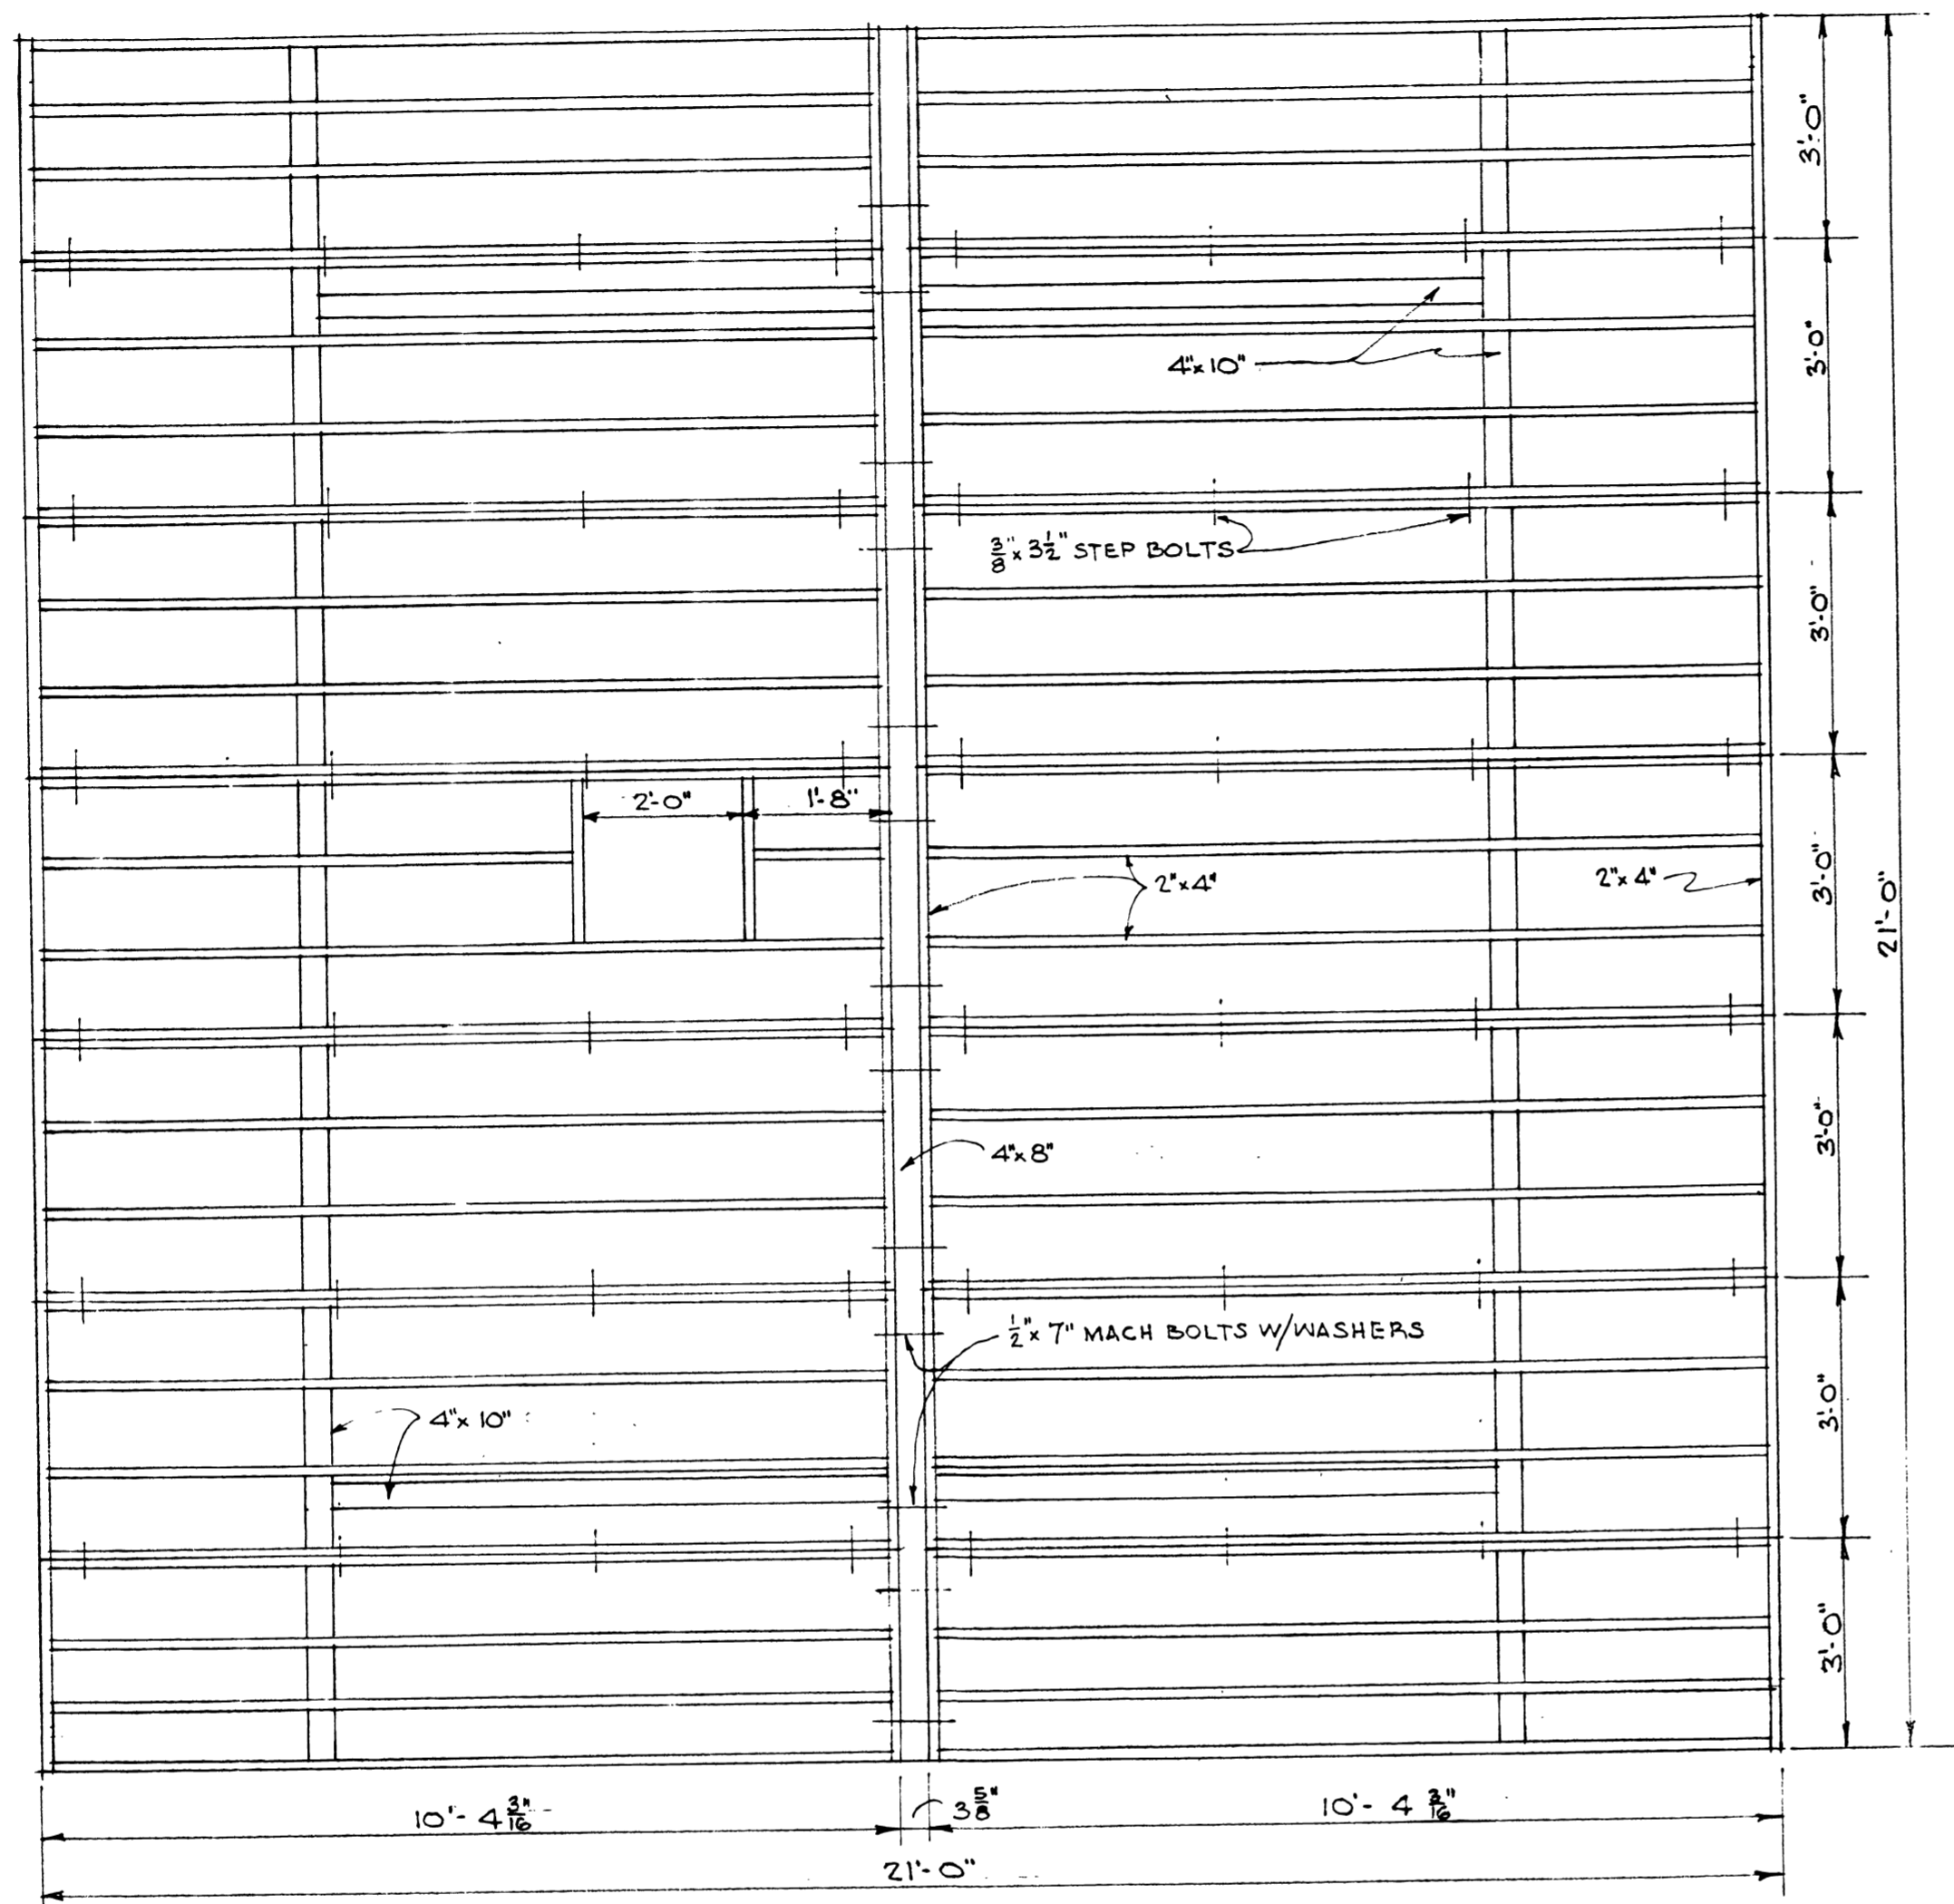


PLAN OF ROOF PANELS SCALE: 1/2" = 1'-0"

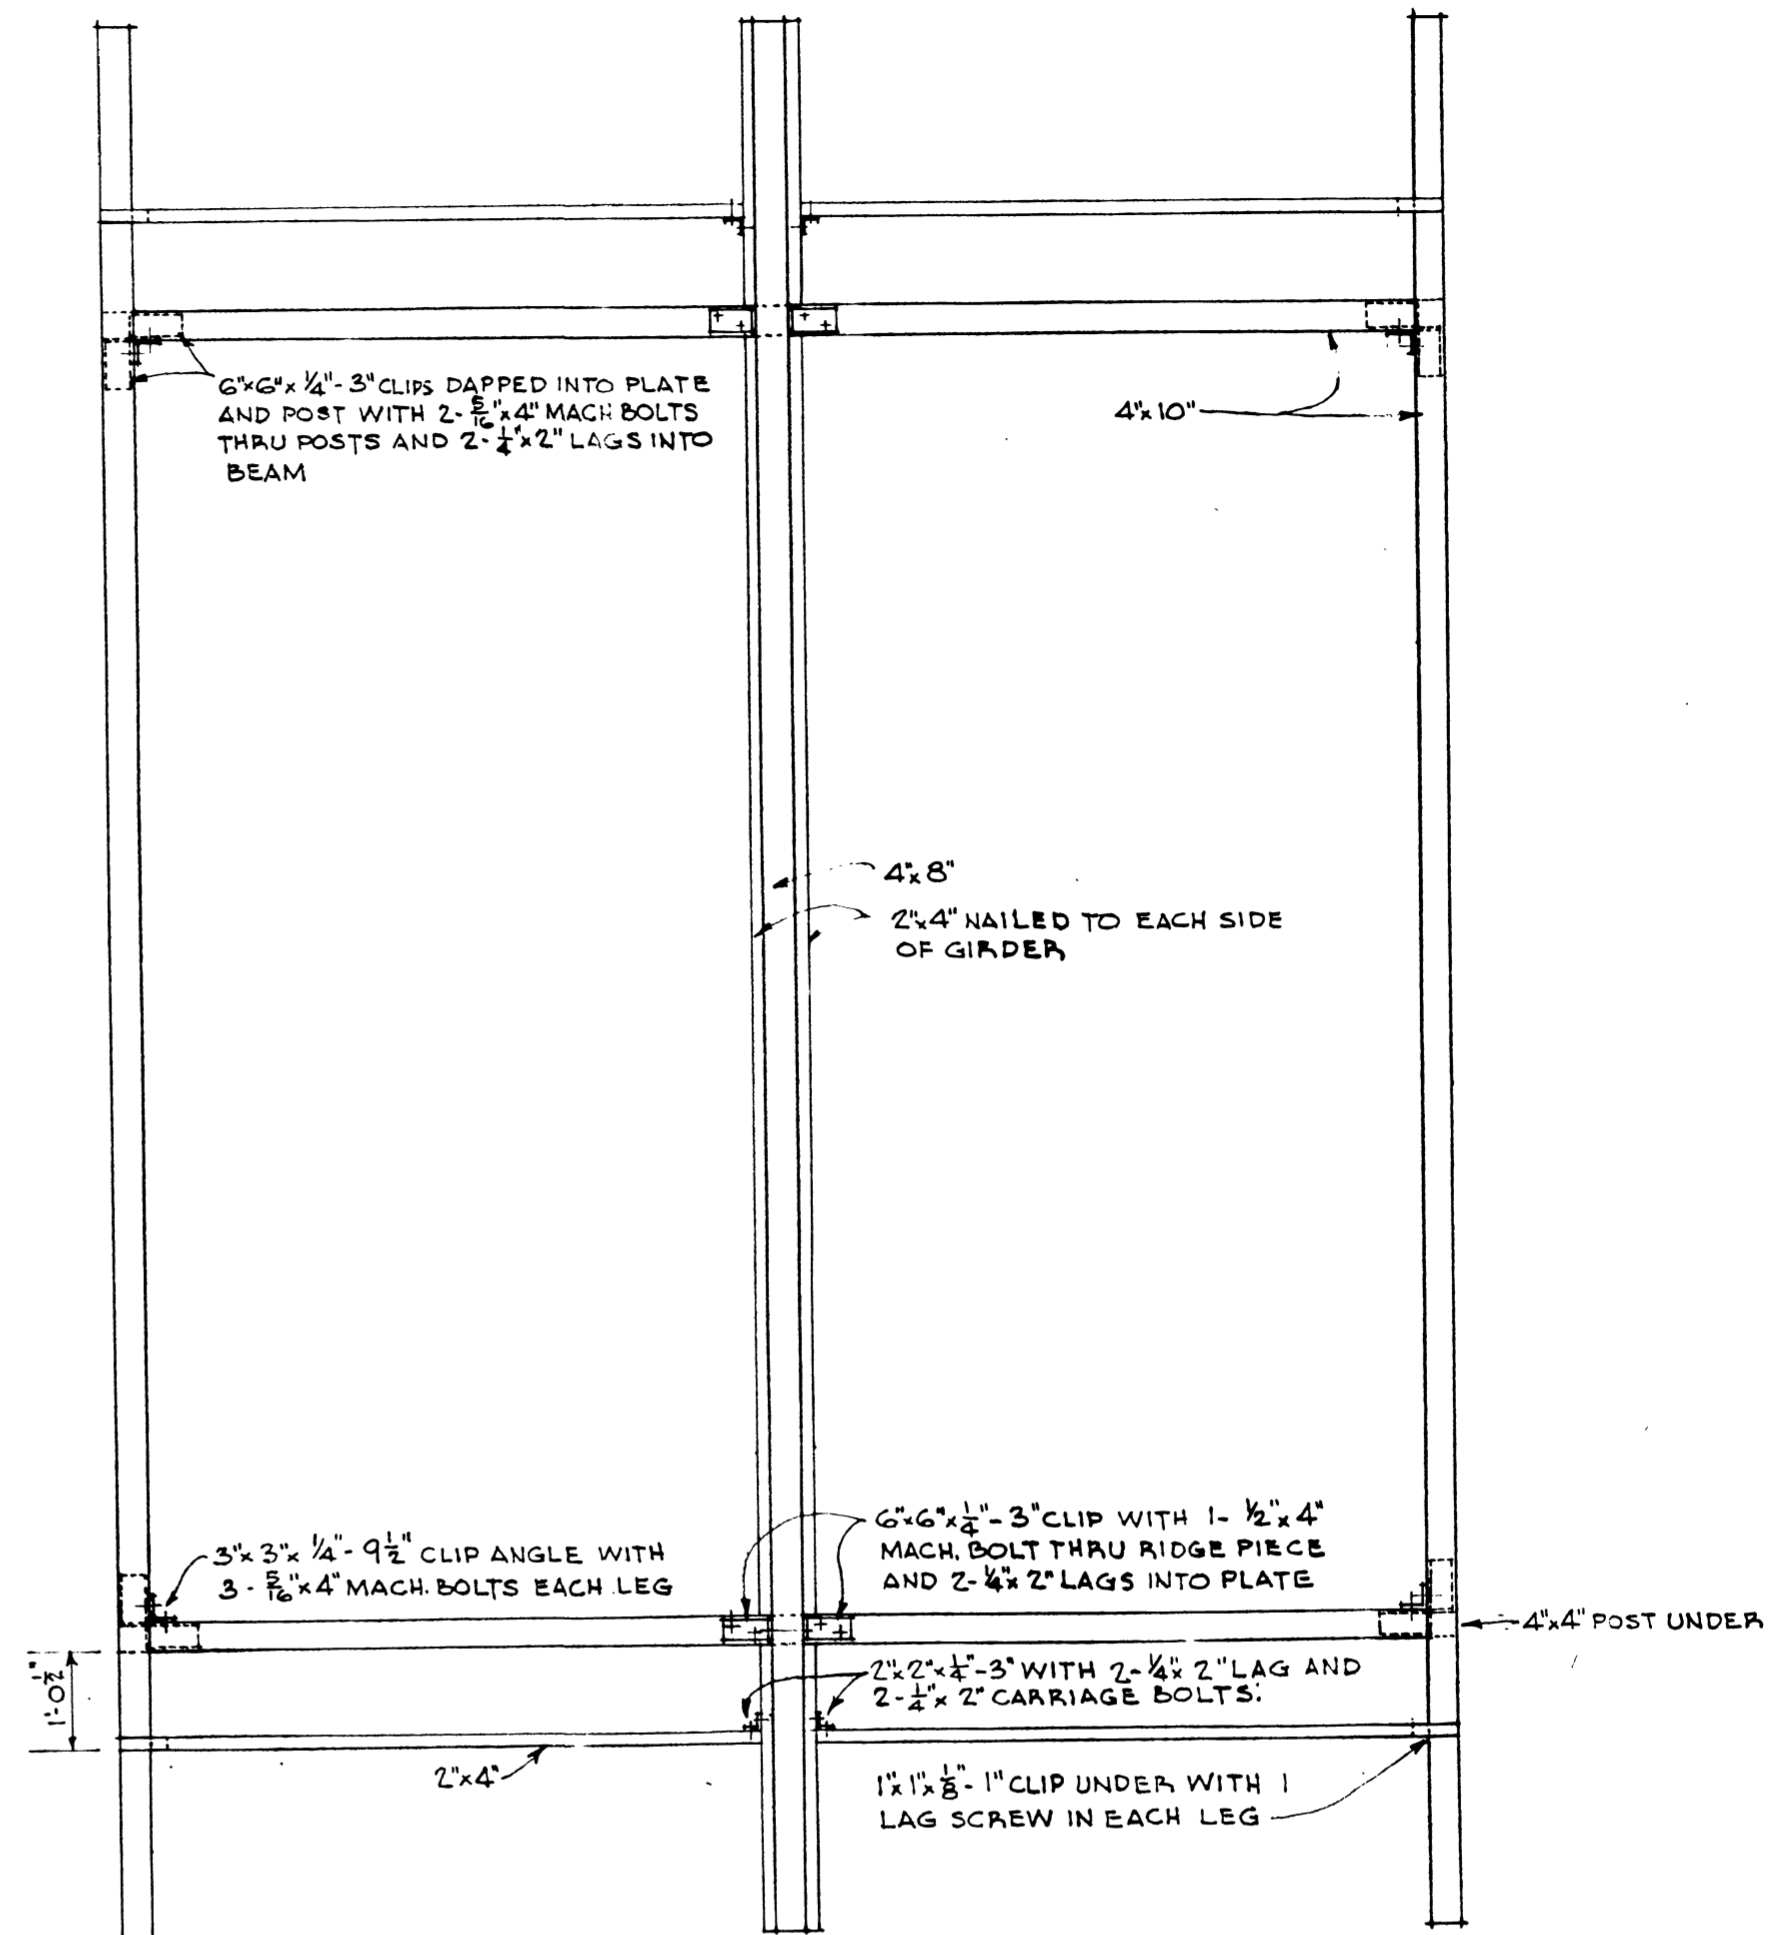

PLAN OF ROOF PLATES & GIRDER SCALE: 1/2" = 1'-0"

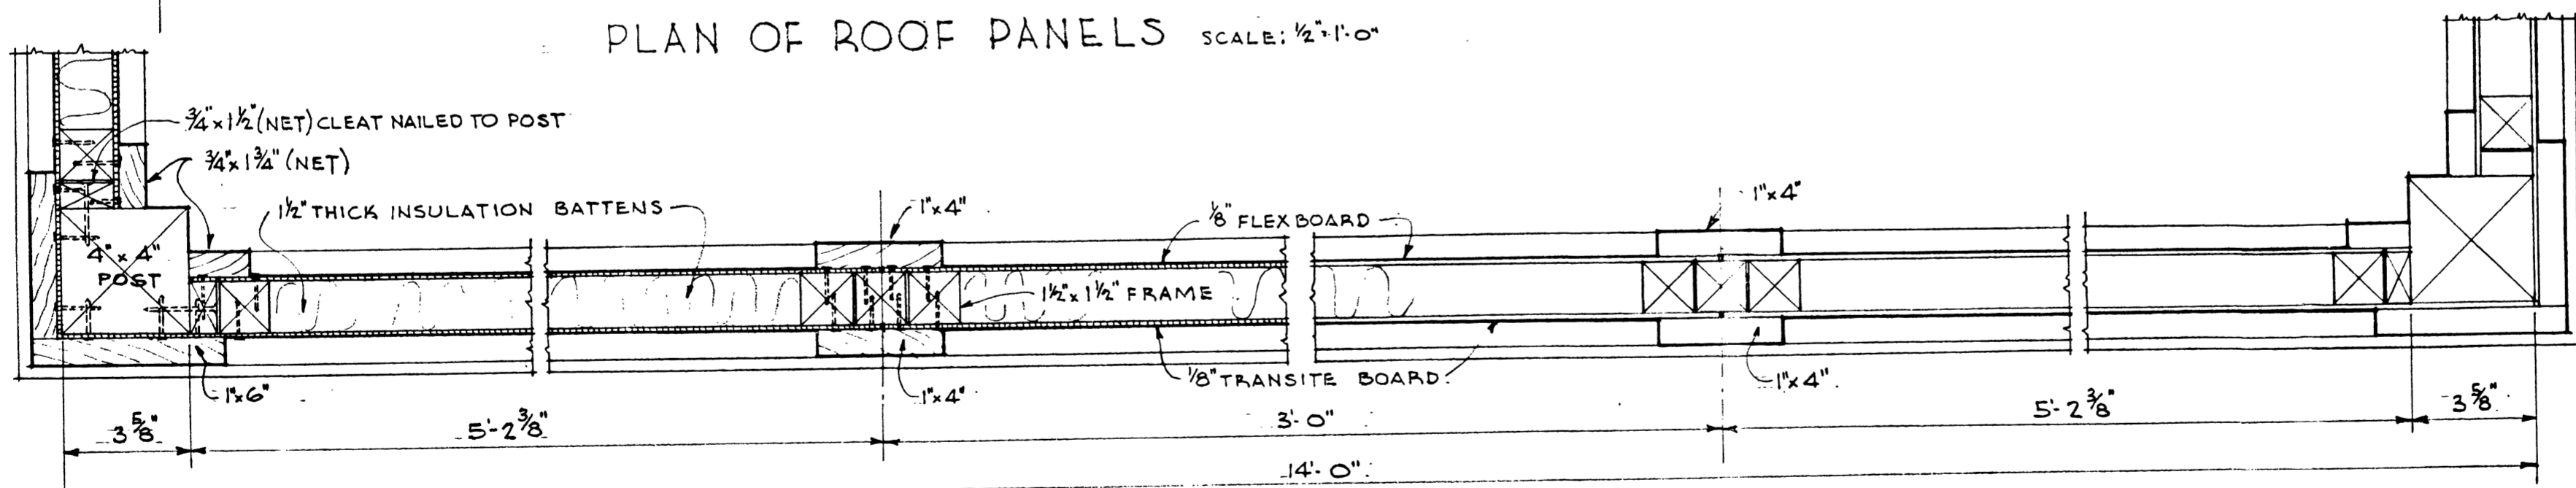

SECTION A-A SEE SHEET NO. 1 SCALE: 3/4" = 1'-0"










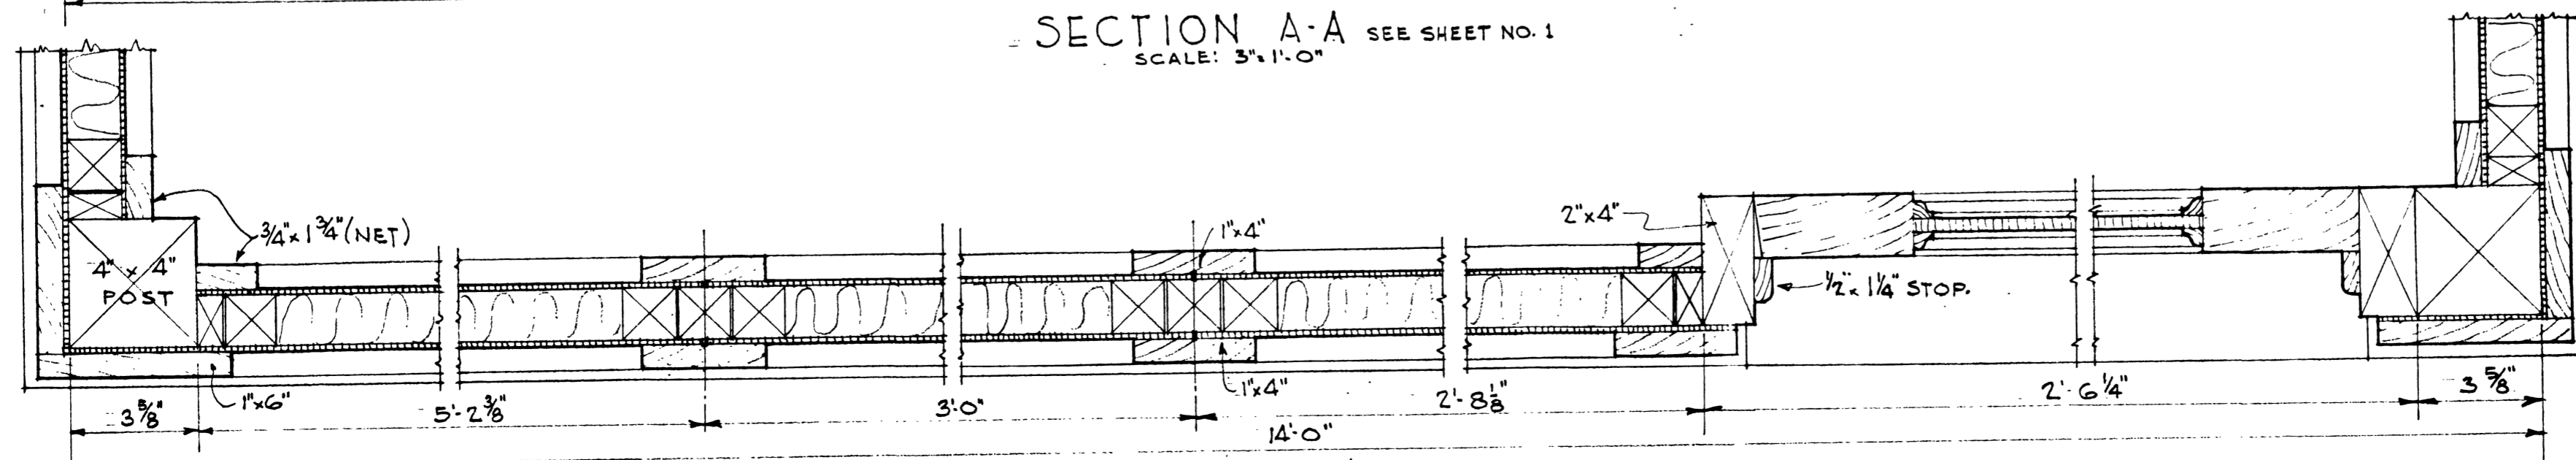


SECTION B-B SEE SHEET NO. 1 SCALE: 3/4" = 1'-0"

U. S. DEPARTMENT OF AGRICULTURE		
FOREST SERVICE		
REGION ONE		
F. E. THIELE	Asst. Regional Forester	
LOOKOUT CAB		
PLAN NO. L-20		
DESIGN BY	DATE	SHEET NO.
DRAWN BY <i>L.H.G.</i>	9-25-46	2
CHECKED BY <i>R.H.K.</i>	9-27-46	
APPROVED BY		OF 4
SCALE <i>As Shown</i>		

SP-07-11-01

R1 L20-2. 1946

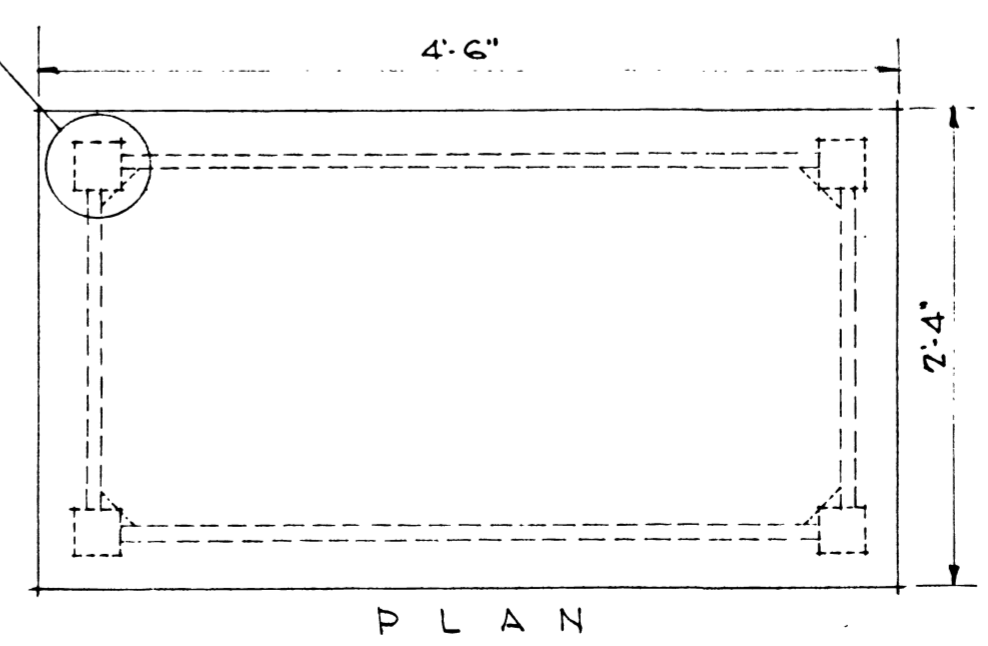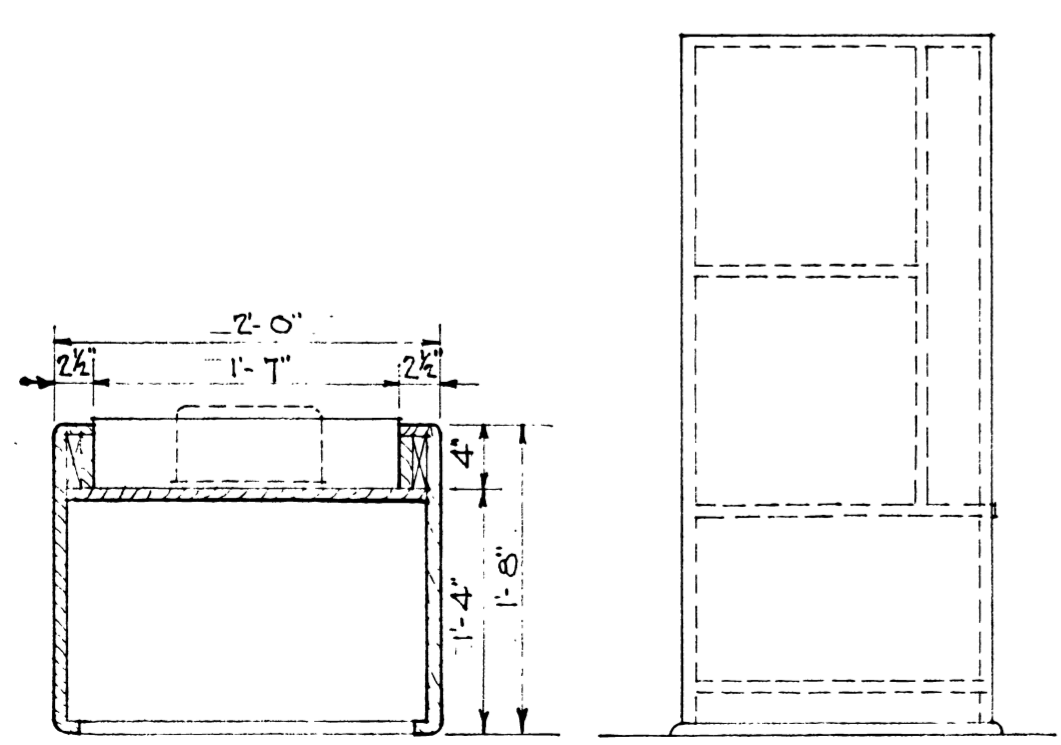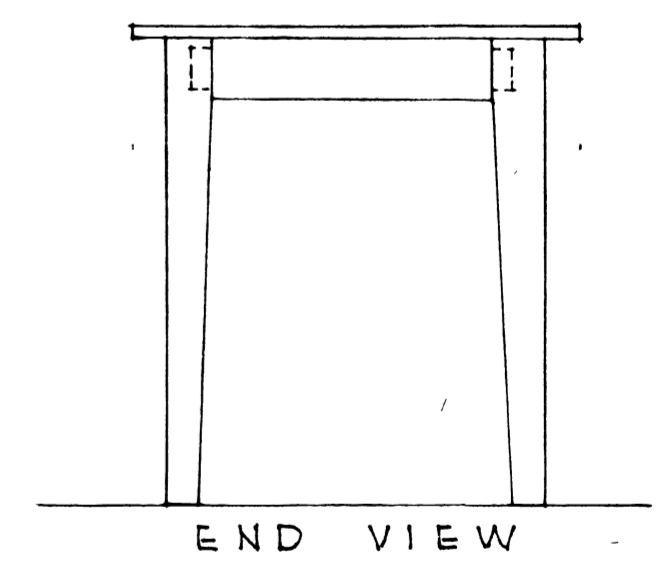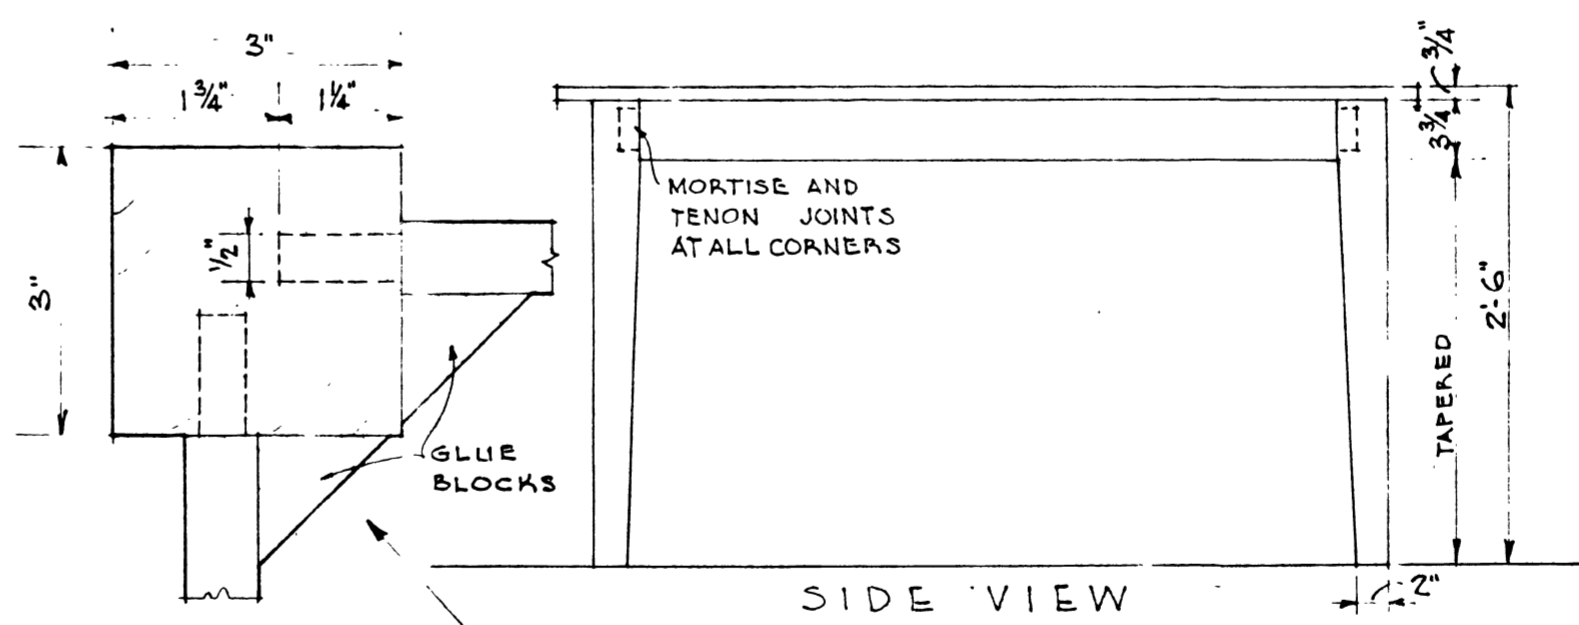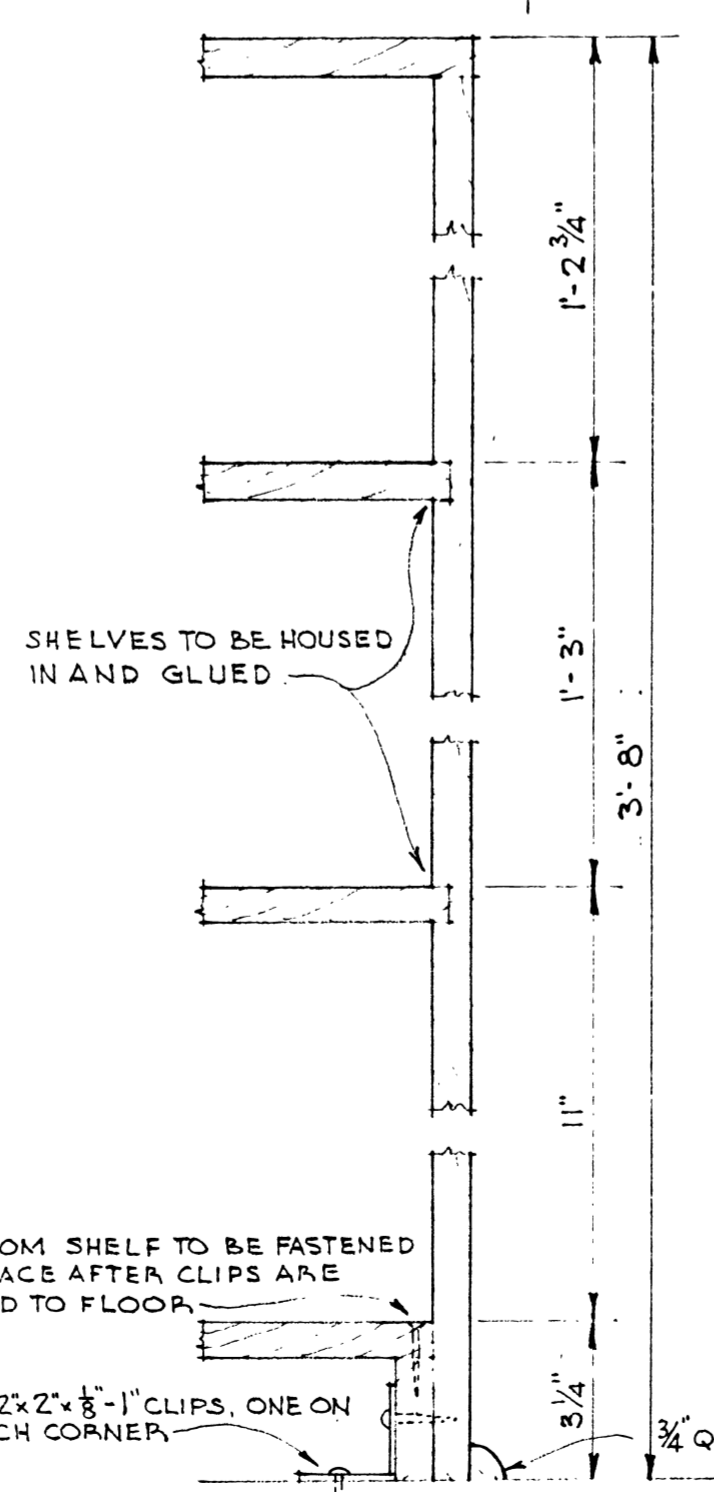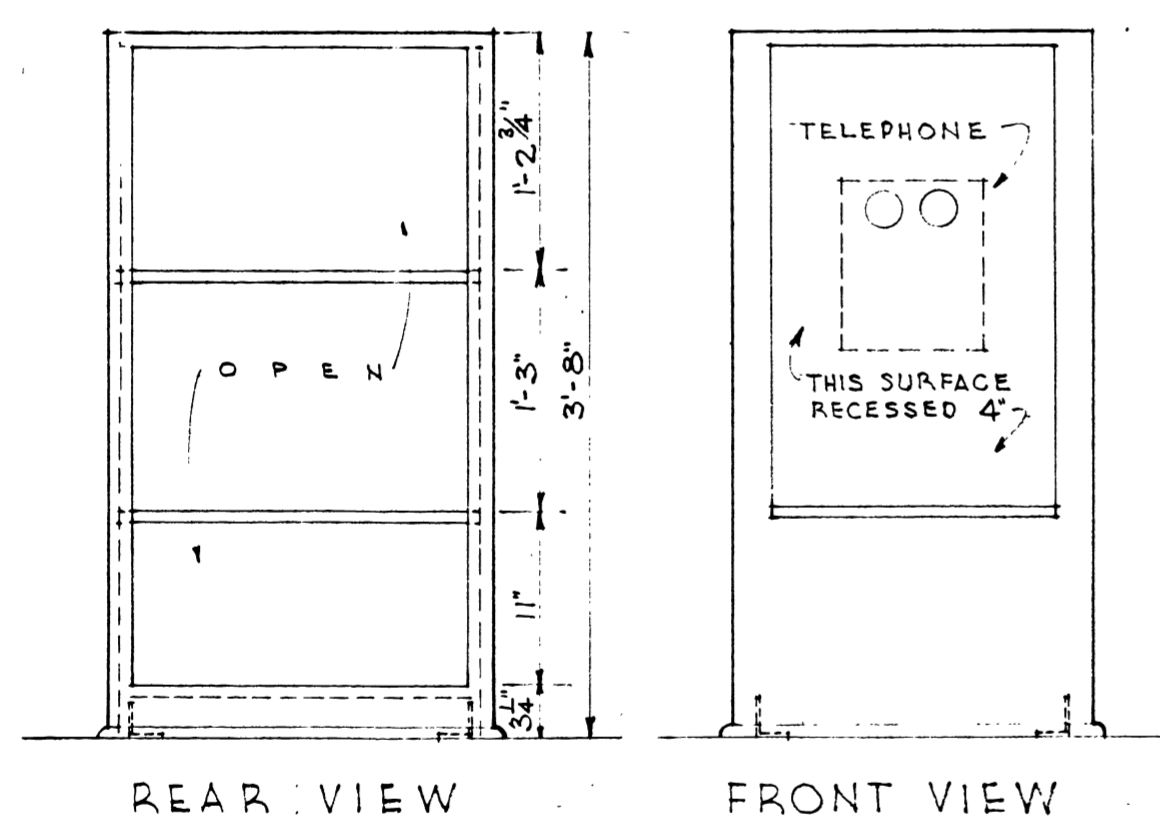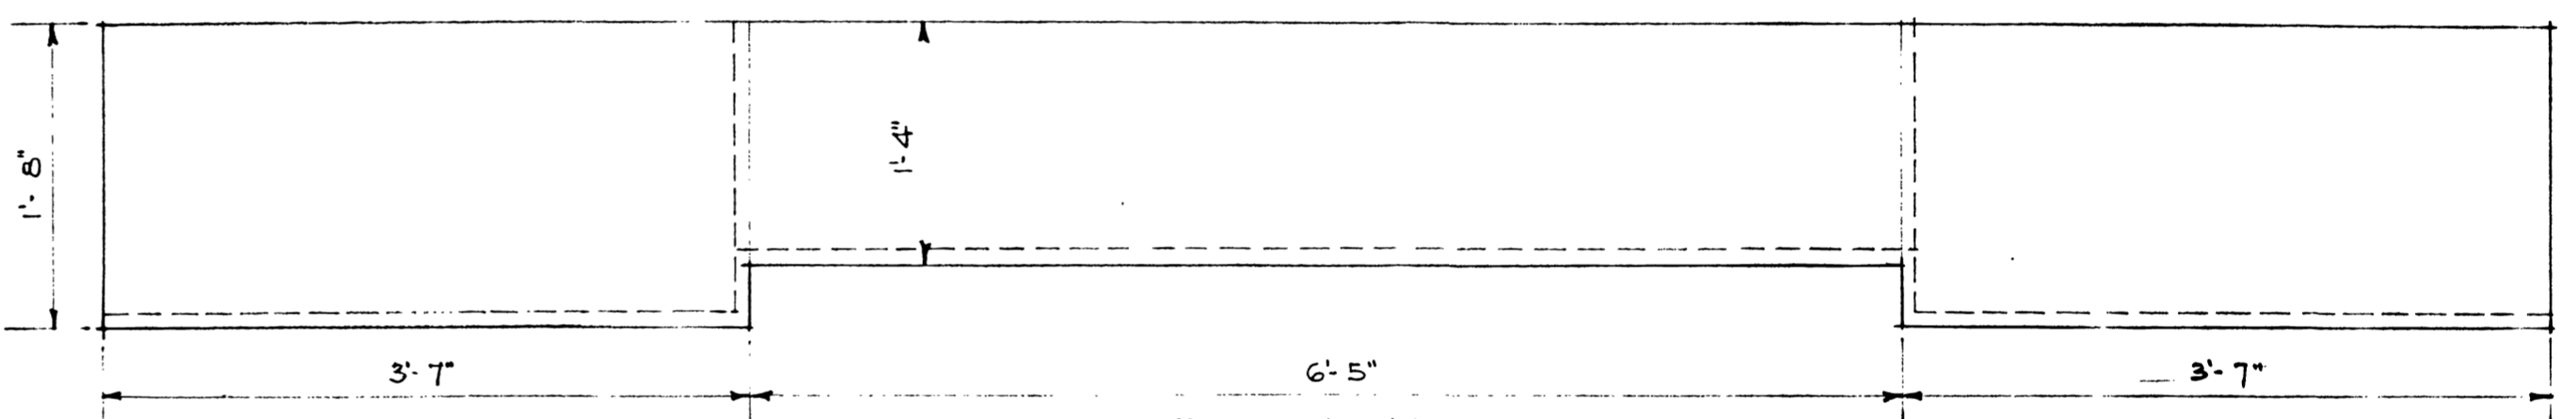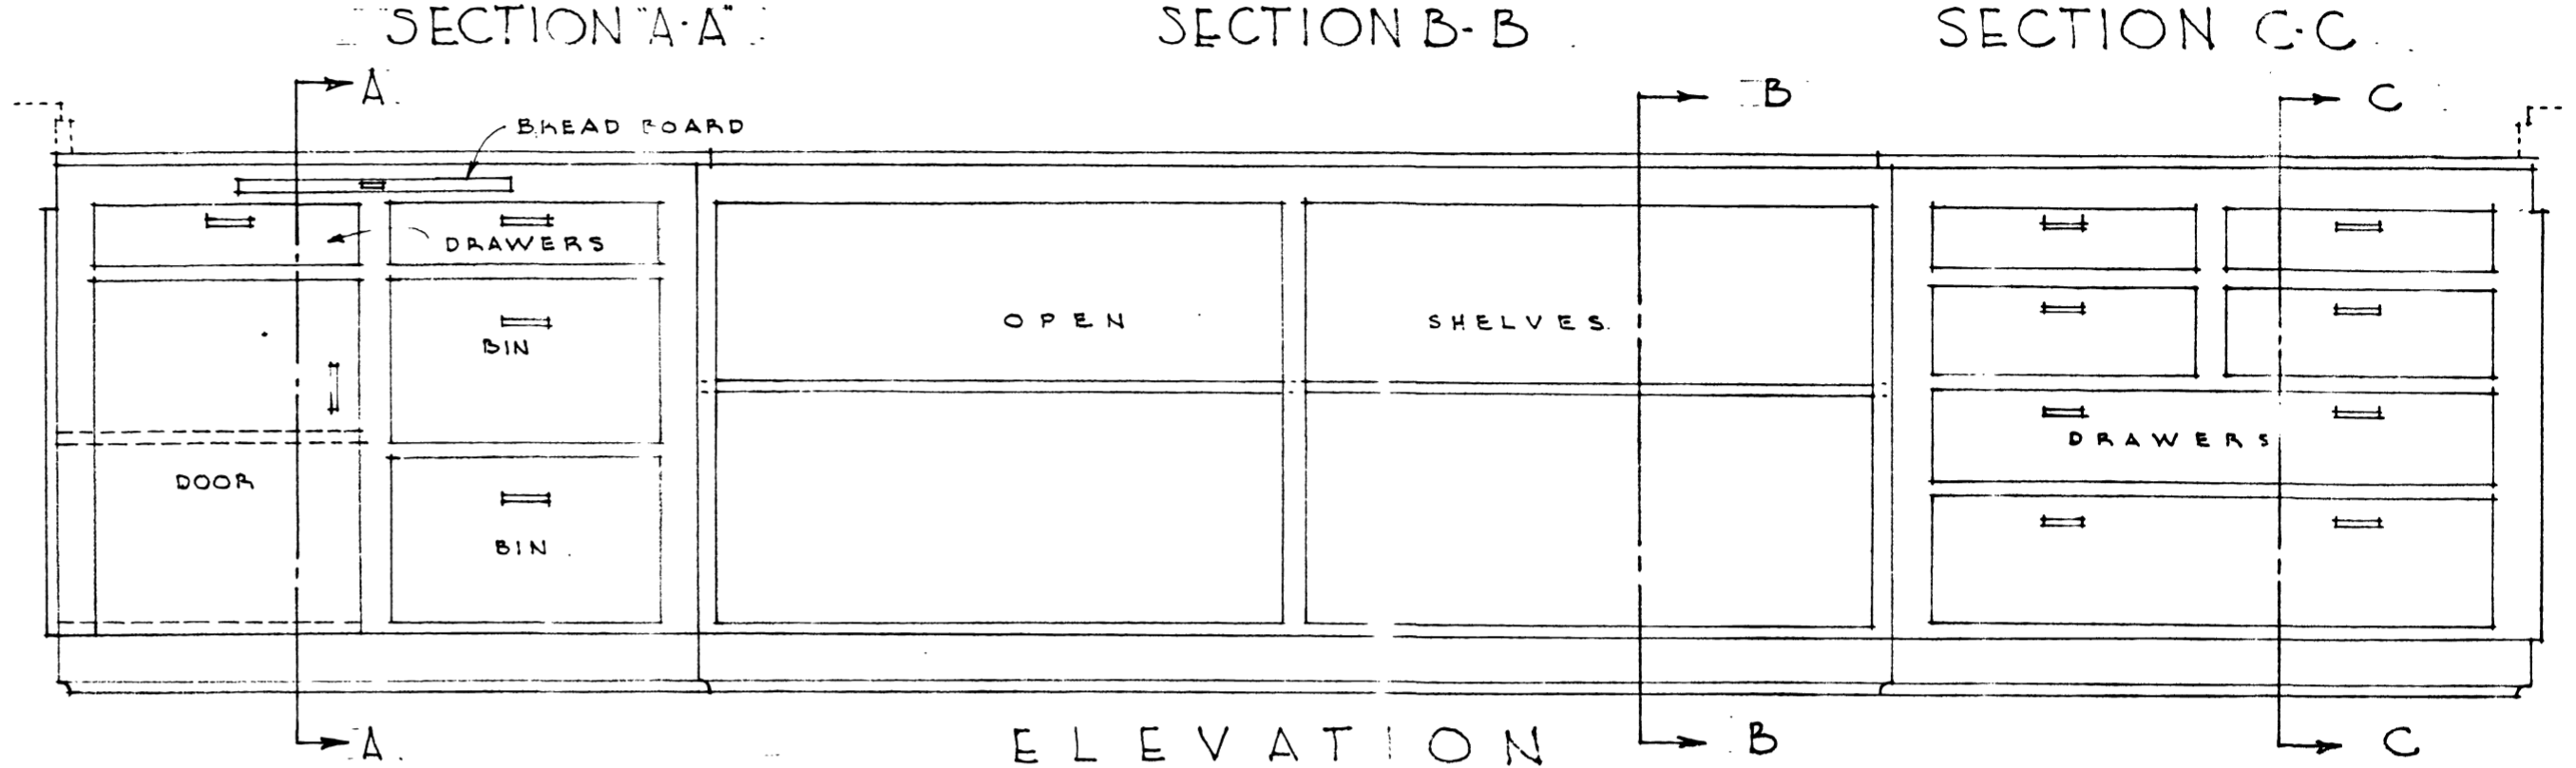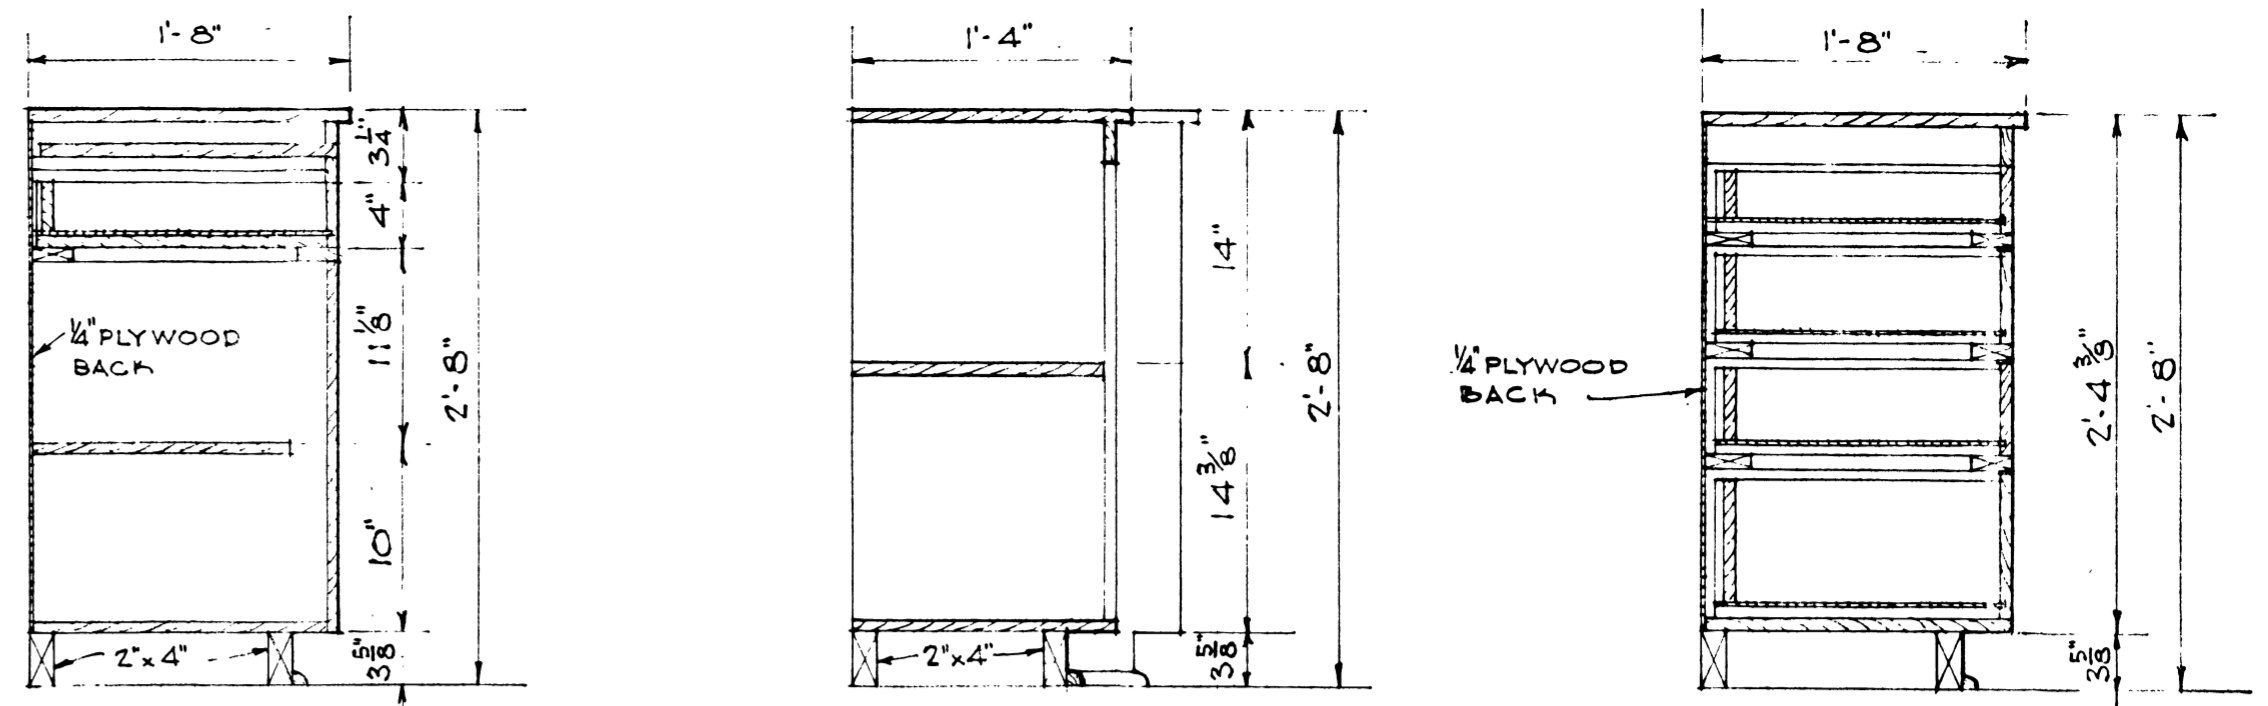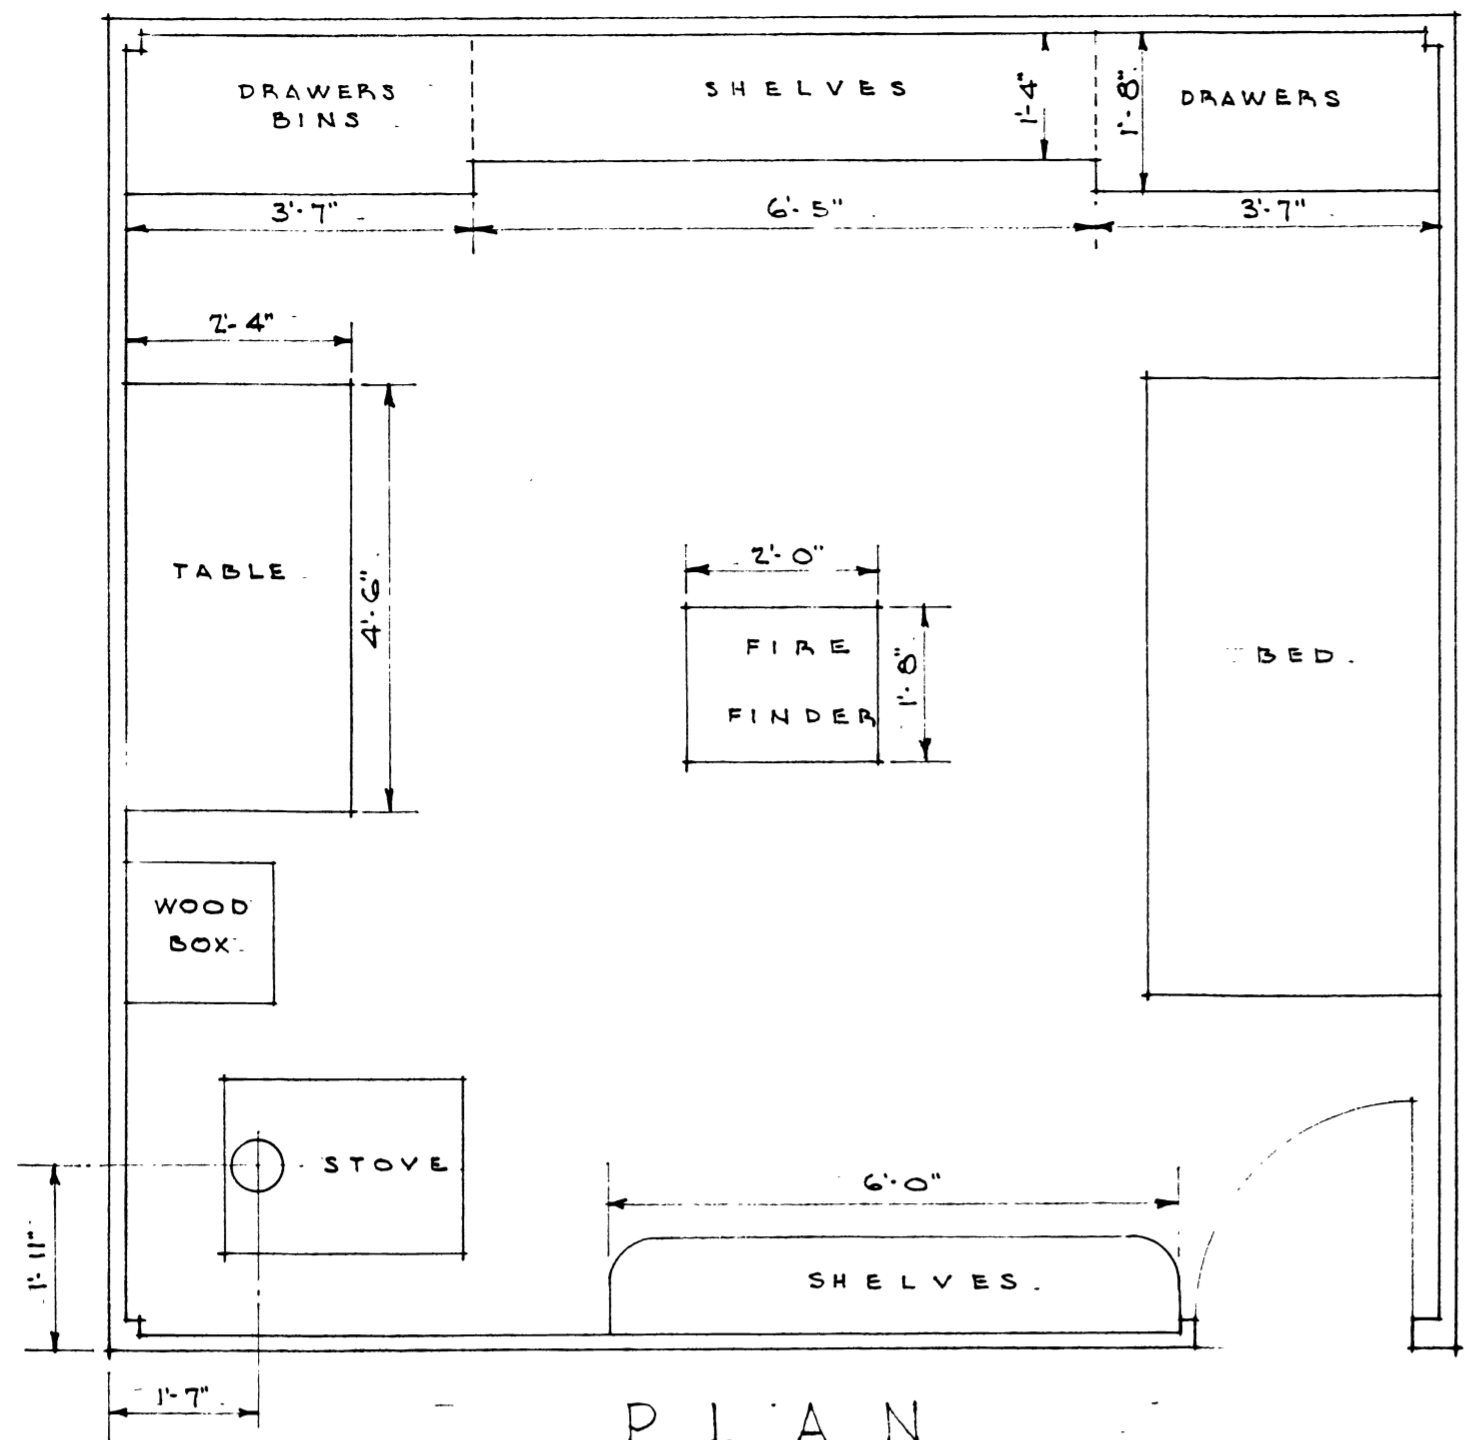

FIRE FINDER BASE
SCALE: 1" = 1'-0"

TABLE DETAILS
SCALE: 1" = 1'-0"

U. S. DEPARTMENT OF AGRICULTURE		
FOREST SERVICE		
REGION ONE		
F. E. THIEME		Asst. Regional Forester
LOOKOUT CAB		
PLAN NO. L-20		
DESIGN BY WEG, HUG, et al.	DATE 7-25-46	SHEET NO. 4
DRAWN BY HUG	7-27-46	
CHECKED BY HBR		
APPROVED BY		
SCALE AS SHOWN		

SP-07-11-01

R1-L20-4-1946